


標題	路線コード	008	図面コード	053-00	路線名	主要地方道 徳山光線	県名	山口県	地名	光市大字浅江 光市宮ノ下町	図面番号	54	① 現道 2 現道(分離) 3 旧道 4 新道 5 専用自歩道
----	-------	-----	-------	--------	-----	------------	----	-----	----	---------------	------	----	---------------------------------

平面図
縮尺千分の一

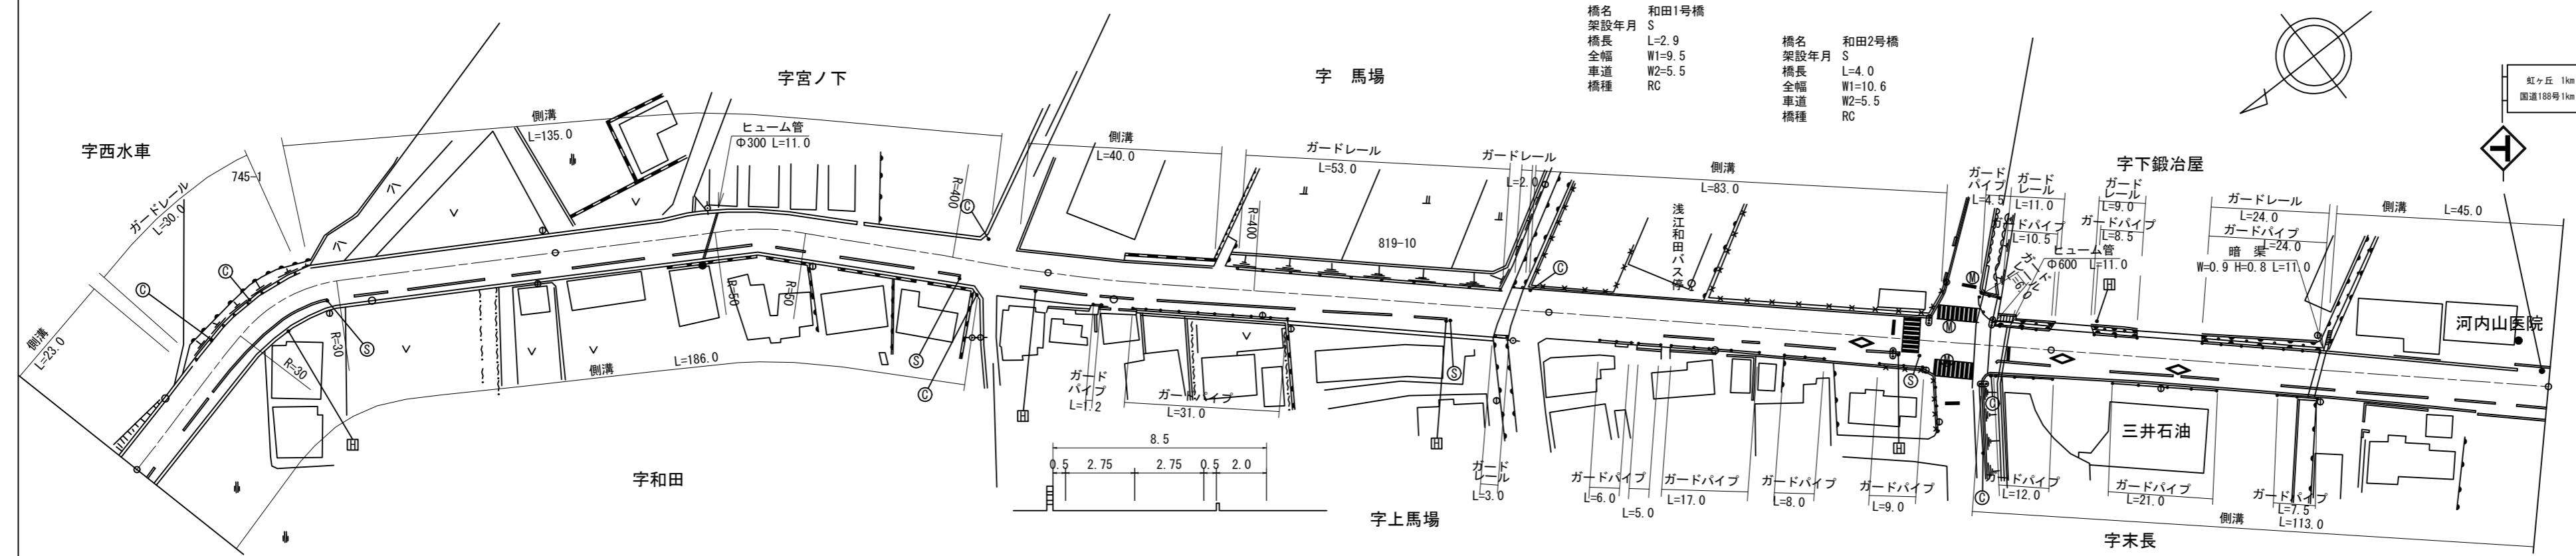

道路台帳修正履歴

カルテ番号	修正内容	調整年月日	業者名
	転記	2002.06.30	ヤマコン
2008-05-042	ラスベク変換	2009.03.24	ヤマコン
2008-05-034	図面番号修正	2009.03.27	ヤマコン
2009-05-187	橋梁諸元変更	2010.03.25	ヤマコン

区間番号	100.0																												200.0								300.0								400.0								500.0			
	1	2	3	4	5	6	7	8	9	10	11	12	13	14	15	16	17	18	19	20	21	22	23	24	25	26	27	28																												
点間距離	23.0	28.0	49.0	39.0	32.0	15.0	8.0	6.0	9.0	25.0	16.0	16.0	24.0	2.9	7.0	0.1	21.0	55.0	7.0	4.0	5.0	4.0	4.0	17.0	38.0	31.0	8.0	6.0																												
全幅員内訳	全幅員	9.9	10.2 9.6	9.7	10.4	8.5	8.5	8.5	9.65 10.25	9.99	9.6	9.6	9.0	9.2	9.4	9.5	9.5	9.1	8.85	8.95	10.6	10.6	10.1	9.7	9.61	9.2	9.2	9.7	10.15	11.2	11.2																									
	車道	5.5	5.5	5.5	5.5	5.5	5.5	5.5	5.5	5.5	5.5	5.5	5.5	5.5	5.5	5.5	5.5	5.5	5.5	5.5	5.5	5.5	5.5	5.5	5.5	5.5	5.5	5.5	5.5	5.5	5.5																									
	歩道	
	左側	
	右側	
路肩	左側	1.4	1.6 1.0	1.2	1.4	0.5	0.5	0.5	0.5	0.5	0.5	0.5	0.5	0.5	0.5	0.5	0.5	0.5	0.5	0.5	0.5	0.5	0.5	0.5	0.5	0.5	0.5	0.5	0.5	0.5	0.5																									
	右側	0.5	0.5	0.5	0.5	0.5	0.5	0.5	0.5	0.5	0.5	0.5	0.5	0.5	0.5	0.5	0.5	0.5	0.5	0.5	0.5	0.5	0.5	0.5	0.5	0.5	0.5	0.5	0.5	0.5	0.5																									
	中央	
側溝	左側	(0.6)	(0.6)	(0.6)	(0.6)	(0.6)	(0.6)	(0.6)	(0.6)	(0.6)	(0.6)	(0.6)	(0.6)	(0.6)	(0.6)	(0.6)	(0.6)	(0.6)	(0.6)	(0.6)	(0.6)	(0.6)	(0.6)	(0.6)	(0.6)	(0.6)	(0.6)	(0.6)	(0.6)	(0.6)	(0.6)																									
	右側	(0.6)	(0.6)	(0.6)	(0.6)	(0.6)	(0.6)	(0.6)	(0.6)	(0.6)	(0.6)	(0.6)	(0.6)	(0.6)	(0.6)	(0.6)	(0.6)	(0.6)	(0.6)	(0.6)	(0.6)	(0.6)	(0.6)	(0.6)	(0.6)	(0.6)	(0.6)	(0.6)	(0.6)	(0.6)	(0.6)	(0.6)																								
その他	
主要工物														05872						05873																																				
路面種別	AS																															AS																								
舗装区間番号		1 100.0			2 100.0					3 90.0				4 2.9	5 7.1				6 83.0			7 4.0	8 13.0				9 100.0																													

路線名	主要地方道 徳山光線		
図面名	200805053-00		
作成年月日	2010年3月25日		
縮尺	1/1000	図面番号	54-00
事務所名	周南土木建築事務所		