


標題	路線コード	009	図面コード	009-00	路線名	主要地方道 徳山徳地線	県名	山口県	地名	周南市大字金峰	図面番号	9	① 現道 2 現道(分離) 3 旧道 4 新道 5 専用自歩道
----	-------	-----	-------	--------	-----	-------------	----	-----	----	---------	------	---	---------------------------------

平面図
縮尺千分の一

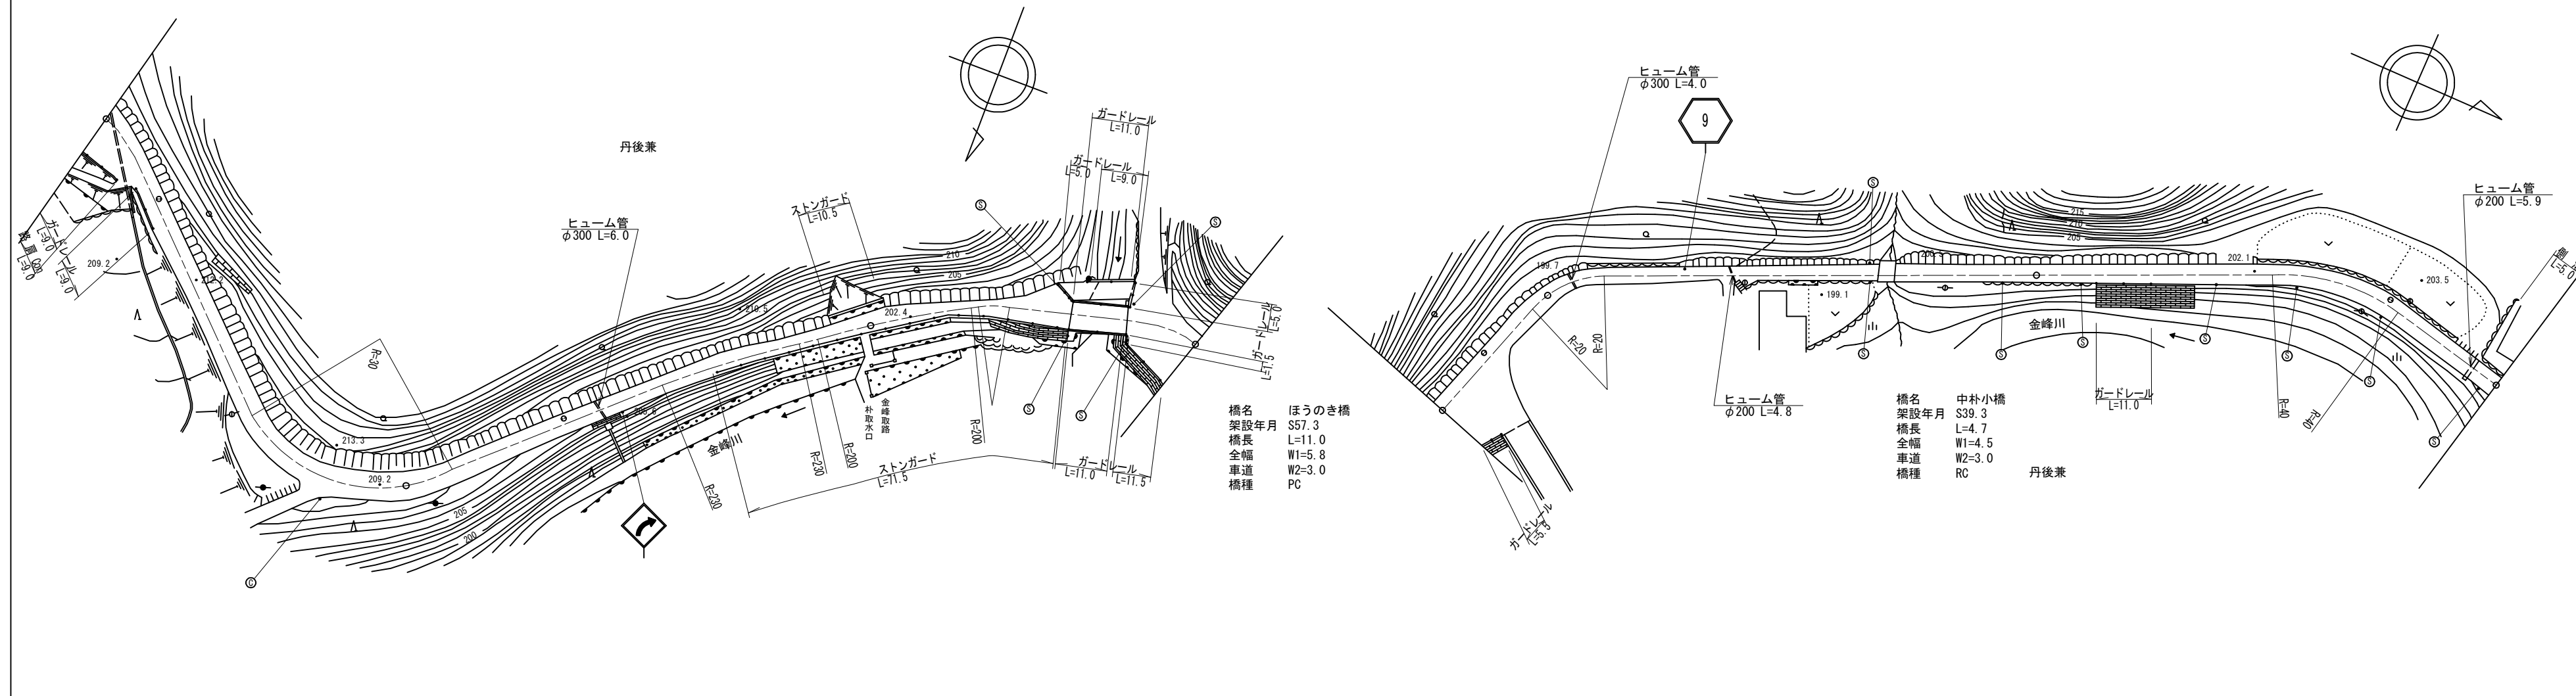

道路台帳修正履歴

カルテ番号	修正内容	調整年月日	業者名
	転記	1997.08.31	ヤマコン
2009-05-190	橋梁諸元変更	2010.03.25	ヤマコン
2014-05-014	ラスベク変換	2015.03.25	ヤマコン
2017-05-030	橋梁諸元変更	2018.03.30	ヤマコン

区間番号	100.0																									200.0					300.0					400.0					500.0				
	1	1-1	1-2	1-3	2	3	4	5	6	7	8	9	10	11	12	13	14	15	16	17	18	19	20	21	22	23	24	25																	
点間距離	5.0	5.0	5.0	15.0	44.0	10.0	16.0	30.0	19.0	38.0	12.0	7.0	23.0	3.0	3.0	3.0	3.0	11.0	35.0	12.0	30.0	39.0	4.7	26.3	30.0	40.0	25.0	5.0																	
全幅員	全幅員	10.3	10.2	6.3	5.1	4.9	9.2	6.1	6.2	3.8	5.9	3.8	4.74	5.3	3.6	5.0	7.2	9.0	5.8	5.8	4.8	4.6	4.1	4.5	4.5	4.26	4.0	6.3	4.2	4.2															
	車道	車道	2.5	2.5	2.5	2.5	2.5	2.5	2.5	2.5	2.5	2.5	2.5	2.5	2.5	2.5	2.5	2.5	2.5	2.5	2.5	2.5	2.5	2.5	2.5	2.5	2.5	2.5	2.5	2.5															
		左側	
	歩道	右側	
		左側	
路肩	左側	6.6	6.5	2.6	1.4	1.2	3.35	1.8	1.85	0.65	1.7	1.4	0.55	2.0	4.2	6.0	1.4	1.4	0.9	0.8	0.55	0.75	0.75	0.63	0.5	1.65	0.6	0.6	0.6																
	右側	1.2	1.2	1.2	1.2	1.2	3.35	1.8	1.85	0.65	1.7	1.4	0.55	0.5	0.5	0.5	0.5	0.5	0.5	0.5	0.5	0.5	0.5	0.5	0.5	0.5	0.5	0.5	0.5	0.5															
	中央	
側溝	左側	
	右側	
その他	
主要	工作物																		05241									05242																	
路面	種別	AS — AS/as — as	
舗装	区間番号	1	2	3	4	5	6	7	8	9	10															10																			
		15.0	85.0	100.0	42.0	11.0	47.0	69.0	4.7	26.3	100.0															100.0																			

路線名	主要地方道 徳山徳地線
図面名	200905009-00
作成年月日	2018年3月3日
縮尺	1/1000
図面番号	09-00
事務所名	周南土木建築事務所