


平面図  
縮尺千分の一

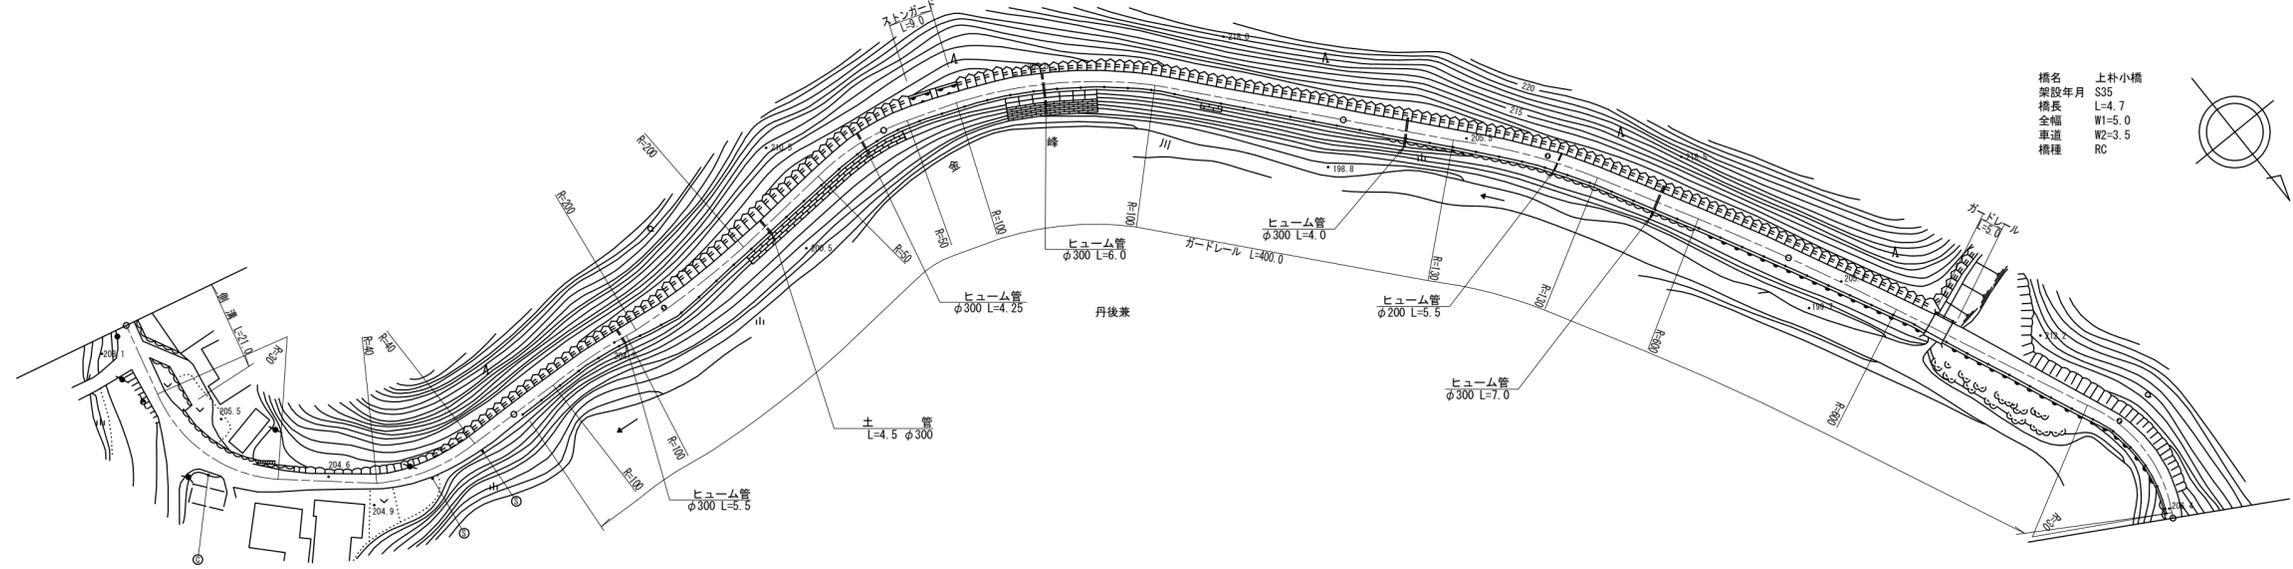

橋名 上朴小橋  
架設年月 S35  
橋長 L=4.7  
全幅 W1=5.0  
車道 W2=3.5  
橋種 RC

区間	番号	100.0																				200.0	300.0																				400.0	500.0																			
点間	距離	1	2	3	4	5	6	7	8	9	10	11	12	13	14	15	16	17	18	19	20	70.0	30.0	34.0	36.0	30.0	23.0	47.0	3.0	28.0	4.7	6.3	45.0	12.0																													
全幅員	全幅員	4.2	6.2	6.2	5.0	6.0	5.34	5.1	4.9	4.0	5.0	4.0	4.6	4.5	4.6	4.78	4.8	5.0	5.0	4.6	4.9	4.3	4.0	5.0	4.0	4.6	4.5	4.6	4.78	4.8	5.0	5.0	4.6	4.9	4.3																												
	車道	3.0	3.5	3.5	3.5	3.5	3.5	3.5	3.5	3.5	3.0	3.0	3.0	3.5	3.5	3.5	3.5	3.5	3.5	3.5	3.5	3.5	3.0	3.0	3.0	3.0	3.5	3.5	3.5	3.5	3.5	3.5	3.5	3.5	3.0	3.0																											
	左側歩道	
	右側歩道	
	路肩	左側	0.6	1.35	1.35	0.75	1.25	0.92	0.8	0.7	0.5	1.0	0.5	0.55	0.5	0.55	0.64	0.65	0.75	0.75	0.55	0.7	0.65	0.5	1.0	0.5	0.55	0.5	0.55	0.64	0.65	0.75	0.75	0.55	0.7	0.65																											
側溝	左側	0.35	0.35	0.0	
	右側	
その他	
主要	工作物	
路面	種別	as																																				as																									
舗装	区間	1				2				3				4				5				6				7																																					
番号		100.0				100.0				100.0				100.0				32.0				4.7				63.3																																					

道路台帳修正履歴

カルテ番号	修正内容	調整年月日	業者名
	転記	2001.07.31	ヤマコン
2009-05-191	橋梁諸元変更	2010.03.25	ヤマコン
2014-05-014	ラスベク変換	2015.03.25	ヤマコン

路線名	主要地方道 徳山徳地線		
図面名	200905010-00		
作成年月日	2015年3月25日		
縮尺	1/1000	図面番号	10-00
事務所名	周南土木建築事務所		