


平面図
縮尺千分の一

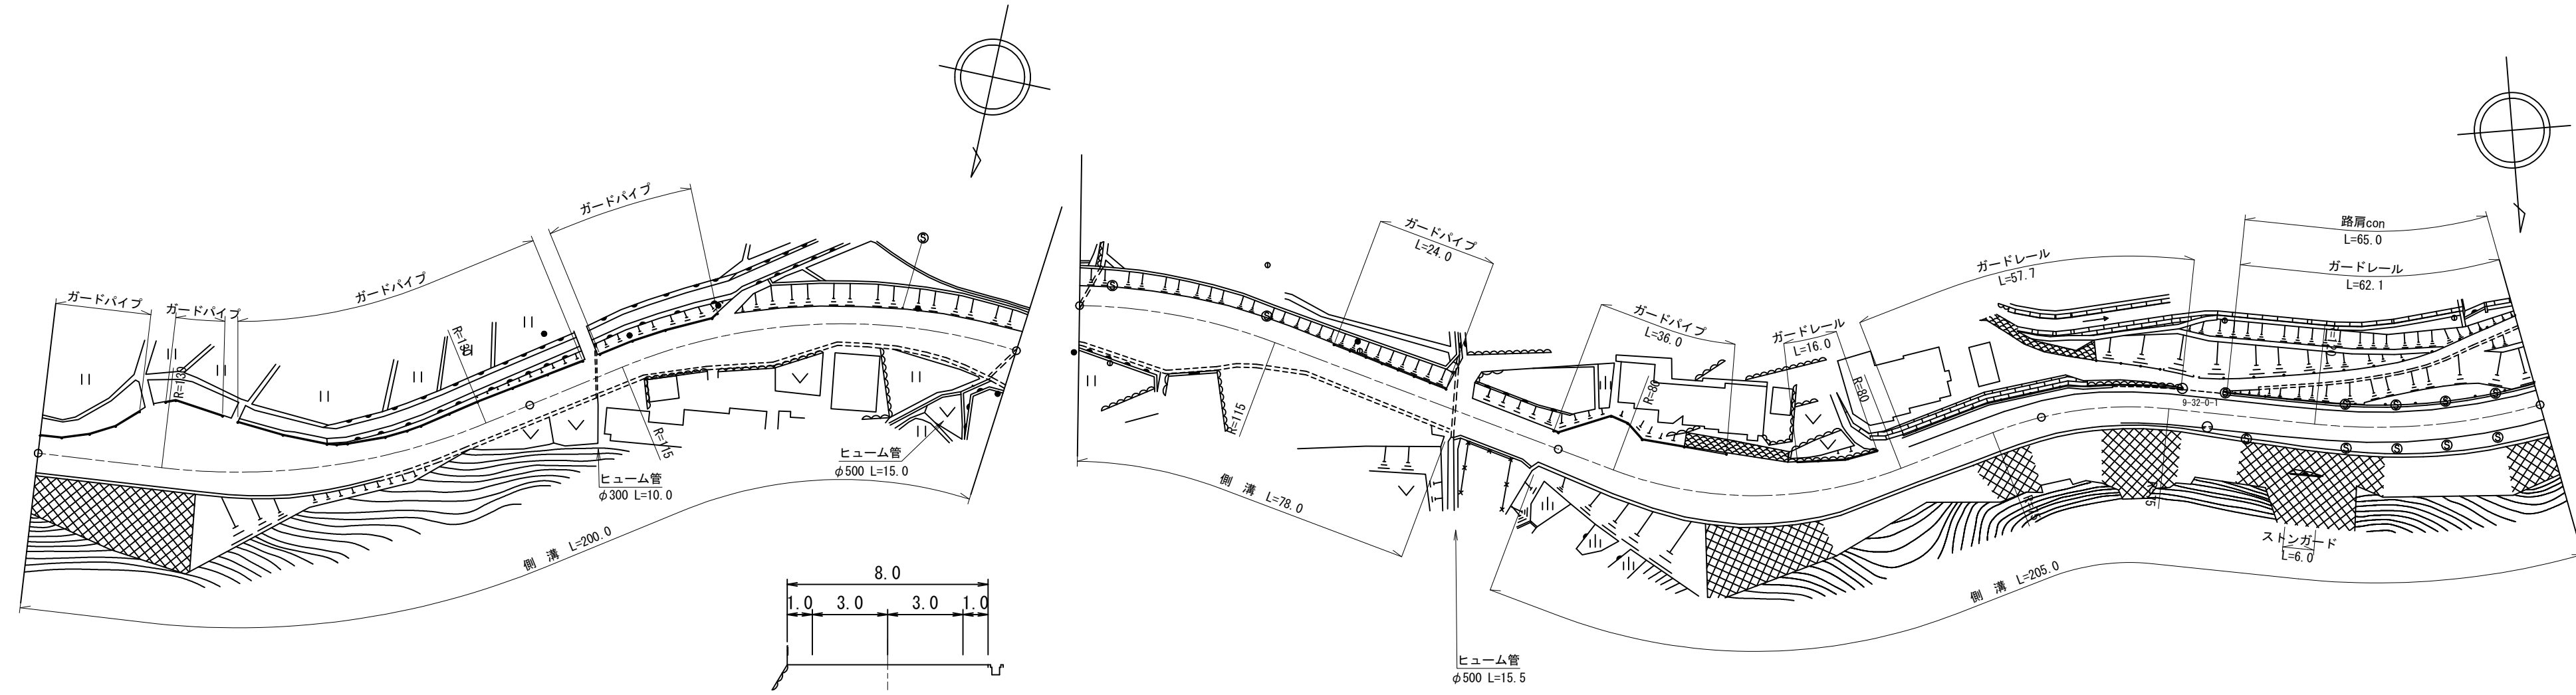

道路台帳修正履歴

| カルテ番号 | 修正内容 | 調整年月日 | 業者名 |
|-------------|------|------------|------|
| | 転記 | 2007.01.18 | ヤマコン |
| 2012-05-042 | バイパス | 2013.03.31 | ヤマコン |
| | | | |
| | | | |

| 区間番号 | 100.0 | | | | | | | | | | | | | | | | | | | | | | | | | | | | | | | | | | 200.0 | | | | | | | | | | 300.0 | | | | | | | | | | 400.0 | | | | | | | | | | 500.0 | | | | | | | | | |
|---|
| | 1 | 2 | 3 | 4 | 5 | 6 | 7 | 8 | 9 | 10 | 11 | 12 | 13 | 14 | 15 | 16 | 17 | 18 | 18-1 | 19 | 20 | 21 | 22 | 23 | 24 | 25 | 26 | 27 | 28 | 29 | 30 | 31 | 32 | 33 | 34 | |
| 点間距離 | 9.5 | 10.0 | 8.0 | 21.5 | 11.0 | 9.0 | 17.0 | 14.0 | 23.0 | 27.5 | 13.0 | 17.5 | 19.0 | 2.0 | 17.0 | 15.0 | 13.0 | 31.0 | 17.0 | 3.0 | 2.0 | 8.27 | 9.0 | 7.0 | 31.0 | 12.5 | 7.5 | 6.0 | 18.0 | 9.0 | 6.0 | 3.0 | 20.0 | 24.0 | 23.0 | 24.0 | | | | | | | | | | | | | | | | | | | | | | | | | | | | | | | | | | | | | | |
| 全幅員 | 7.0 | 9.0 | 15.0 | 17.0 | 11.0 | 8.5 | 8.2 | 8.09 | 7.9 | 11.2 | 7.7 | 8.7 | 12.32 | 12.7 | 16.2 | 11.2 | 7.7 | 7.7 | 7.0 | 7.0 | 6.0 | 8.27 | 14.0 | 12.0 | 12.0 | 9.7 | 8.0 | 9.0 | 9.2 | 9.2 | 8.5 | 8.0 | 7.5 | 8.6 | 9.6 | 9.9 | | | | | | | | | | | | | | | | | | | | | | | | | | | | | | | | | | | | | | |
| 全幅員内訳 | 車道 | 6.0 | 6.0 | 6.0 | 6.0 | 6.0 | 6.0 | 6.0 | 6.0 | 6.0 | 6.0 | 6.0 | 6.0 | 6.0 | 6.0 | 6.0 | 6.0 | 6.0 | 6.0 | 6.0 | 6.0 | 6.0 | 6.0 | 6.0 | 6.0 | 6.0 | 6.0 | 6.0 | 6.0 | 6.0 | 6.0 | 6.0 | 6.0 | 6.0 | 6.0 | 6.0 | | | | | | | | | | | | | | | | | | | | | | | | | | | | | | | | | | | | | | |
| | 歩道 | |
| | 左側 | |
| | 右側 | |
| | 路肩 | 0.5 | 0.5 | 0.5 | 0.5 | 0.5 | 0.5 | 0.5 | 0.5 | 0.5 | 0.5 | 0.5 | 0.5 | 0.5 | 0.5 | 0.5 | 0.5 | 0.5 | 0.5 | 0.5 | 0.5 | 0.5 | 0.5 | 0.5 | 0.5 | 0.5 | 0.5 | 0.5 | 0.5 | 0.5 | 0.5 | 0.5 | 0.5 | 0.5 | 0.5 | 0.5 | 0.5 | | | | | | | | | | | | | | | | | | | | | | | | | | | | | | | | | | | | | |
| 中央分離帯 | |
| 側溝 | 左側 | 0.6 | 0.6 | 0.6 | 0.6 | 0.6 | 0.6 | 0.6 | 0.6 | 0.6 | 0.6 | 0.6 | 0.6 | 0.6 | 0.6 | 0.6 | 0.6 | 0.6 | 0.6 | 0.6 | 0.6 | 0.6 | 0.6 | 0.6 | 0.6 | 0.6 | 0.6 | 0.6 | 0.6 | 0.6 | 0.6 | 0.6 | 0.6 | 0.6 | 0.6 | 0.6 | | | | | | | | | | | | | | | | | | | | | | | | | | | | | | | | | | | | | | |
| | 右側 | 0.6 | 0.6 | 0.6 | 0.6 | 0.6 | 0.6 | 0.6 | 0.6 | 0.6 | 0.6 | 0.6 | 0.6 | 0.6 | 0.6 | 0.6 | 0.6 | 0.6 | 0.6 | 0.6 | 0.6 | 0.6 | 0.6 | 0.6 | 0.6 | 0.6 | 0.6 | 0.6 | 0.6 | 0.6 | 0.6 | 0.6 | 0.6 | 0.6 | 0.6 | 0.6 | | | | | | | | | | | | | | | | | | | | | | | | | | | | | | | | | | | | | | |
| その他 | |
| 主要工物 | |
| 路面種別 | AS | | | | | | | | | | | | | | | | | | | | | | | | | | | | | | | | | | | | AS | | | | | | | | | | | | | | | | | | | | | | | | | | | | | | | | | | | | | |
| 舗装区間番号 | 1 | | | | | | | | | 2 | | | | | | | | | | | | | | | | | | | | | | | | | | | 5 | | | | | | | | | | | | | | | | | | | | | | | | | | | | | | | | | | | | | |

| | |
|-------|--------------|
| 路線名 | 主要地方道 徳山徳地線 |
| 図面名 | 200905031-00 |
| 作成年月日 | 2013年3月31日 |
| 縮尺 | 1/1000 |
| 図面番号 | 32-00 |
| 事務所名 | 周南土木建築事務所 |