


① 現道 2 現道(分離) 3 旧道 4 新道 5 専用自歩道

平面図 縮尺千分の一

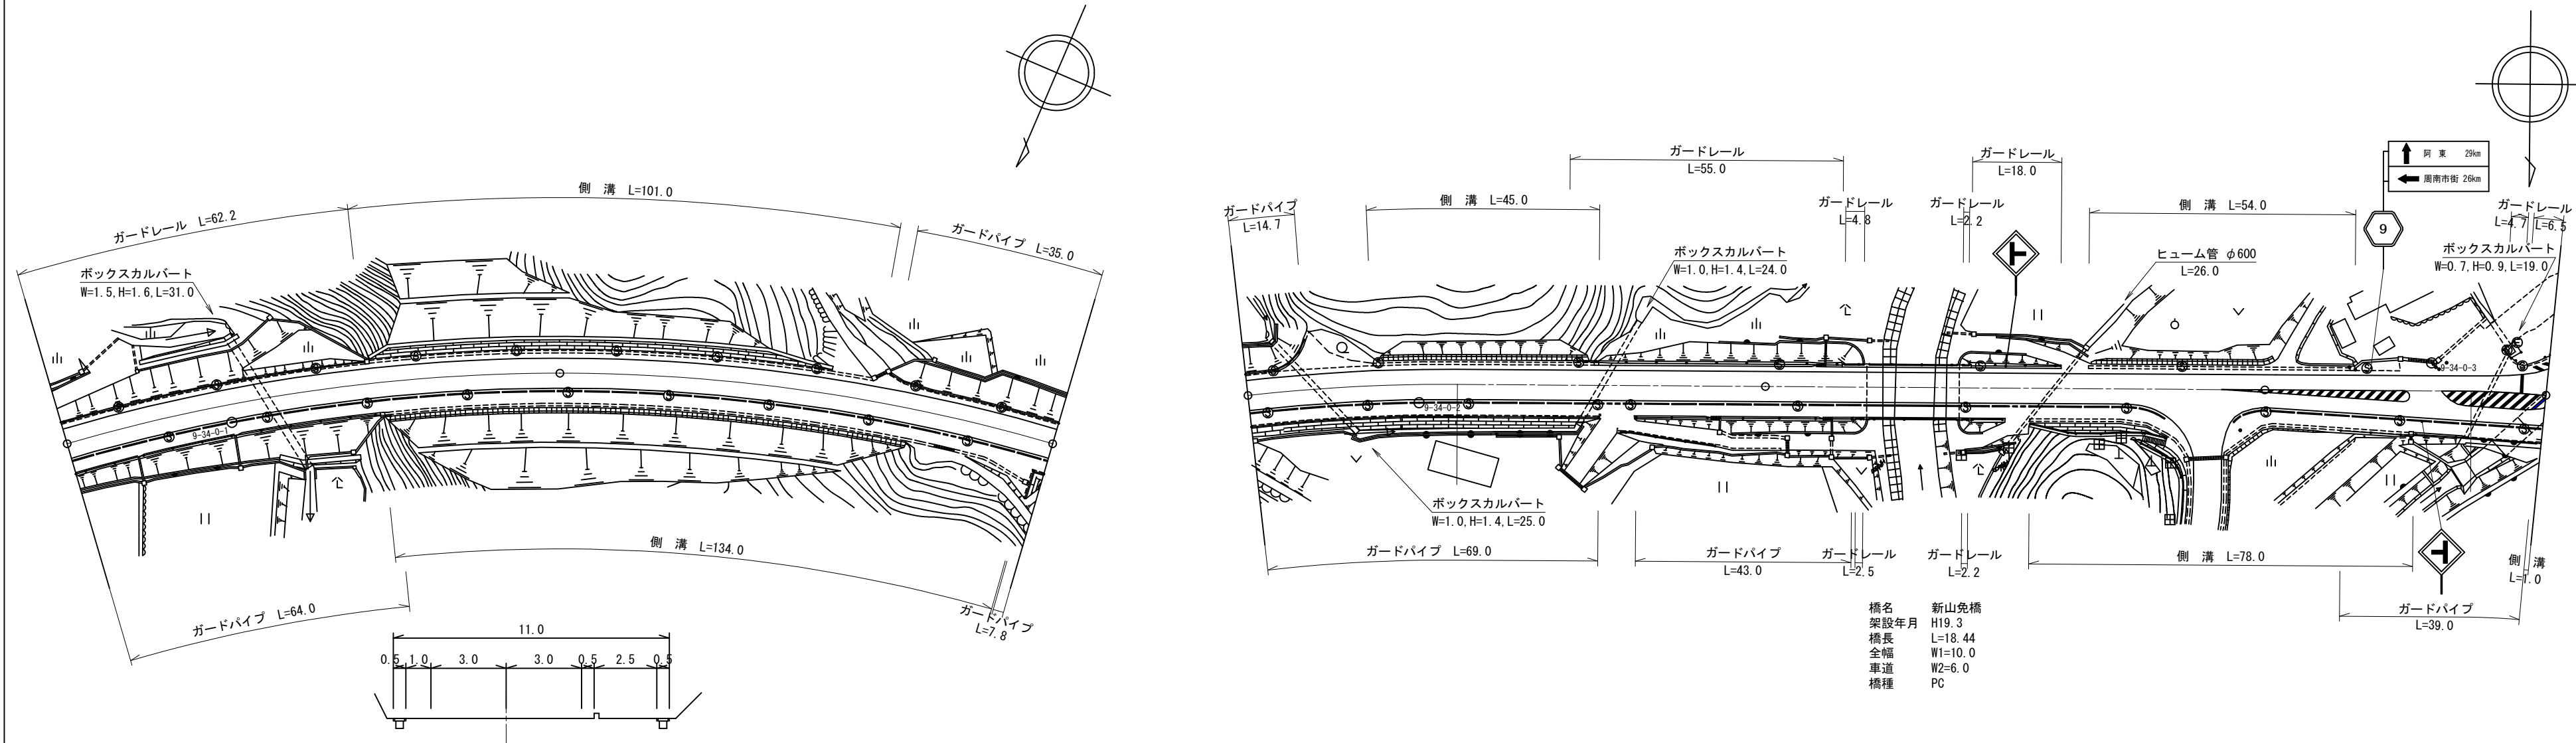

道路台帳修正履歴

カルテ番号	修正内容	調整年月日	業者名
	転記	2007.02.01	ヤマコン
2009-05-198	橋梁諸元変更	2010.03.25	ヤマコン
2012-05-044	バイパス	2013.03.31	ヤマコン

区間番号	1	2	3	4	5	6	7	8	9	10	11	12	13	14	15	16	17	18	19	20	21	22	23	24	25	26	27	28	29	30	
雪害																															
点間距離		61.0	2.0	37.0		62.0	6.0	6.0	13.0	10.0	25.0		45.0	30.0	20.0	18.44	14.56	11.0	27.0	9.0	8.0	8.0	2.0	9.0	4.0	9.0	3.0	8.0	3.0	1.0	
全幅員	10.0	10.0	10.5	11.0		11.0	10.5	11.1	10.5	13.3	10.0		10.0	10.0	10.0	10.0	10.5	11.0	11.0	11.5	12.0	12.5	12.1	12.6	12.8	12.8	13.5	14.0	15.0	15.5	
全幅員内訳	車道	6.0	6.0	6.0	6.0	6.0	6.0	6.0	6.0	6.0	6.0		6.0	6.0	6.0	6.0	6.0	6.0	6.0	6.5	7.0	7.5	7.6	8.1	8.8	9.0	9.5	10.0	11.0		
	歩道																														
	左側																														
	右側																														
	路肩																														
中央																															
側溝																															
その他																															
主要工物														05268																	
路面種別	AS																														AS
舗装区間番号	1	2	3	4	5	6	7																								

路線名	主要地方道 徳山徳地線
図面名	200905033-00
作成年月日	2013年3月31日
縮尺	1/1000
図面番号	34-00
事務所名	周南土木建築事務所