


① 現道 2 現道(分離) 3 旧道 4 新道 5 専用自歩道

平面図
縮尺千分の一

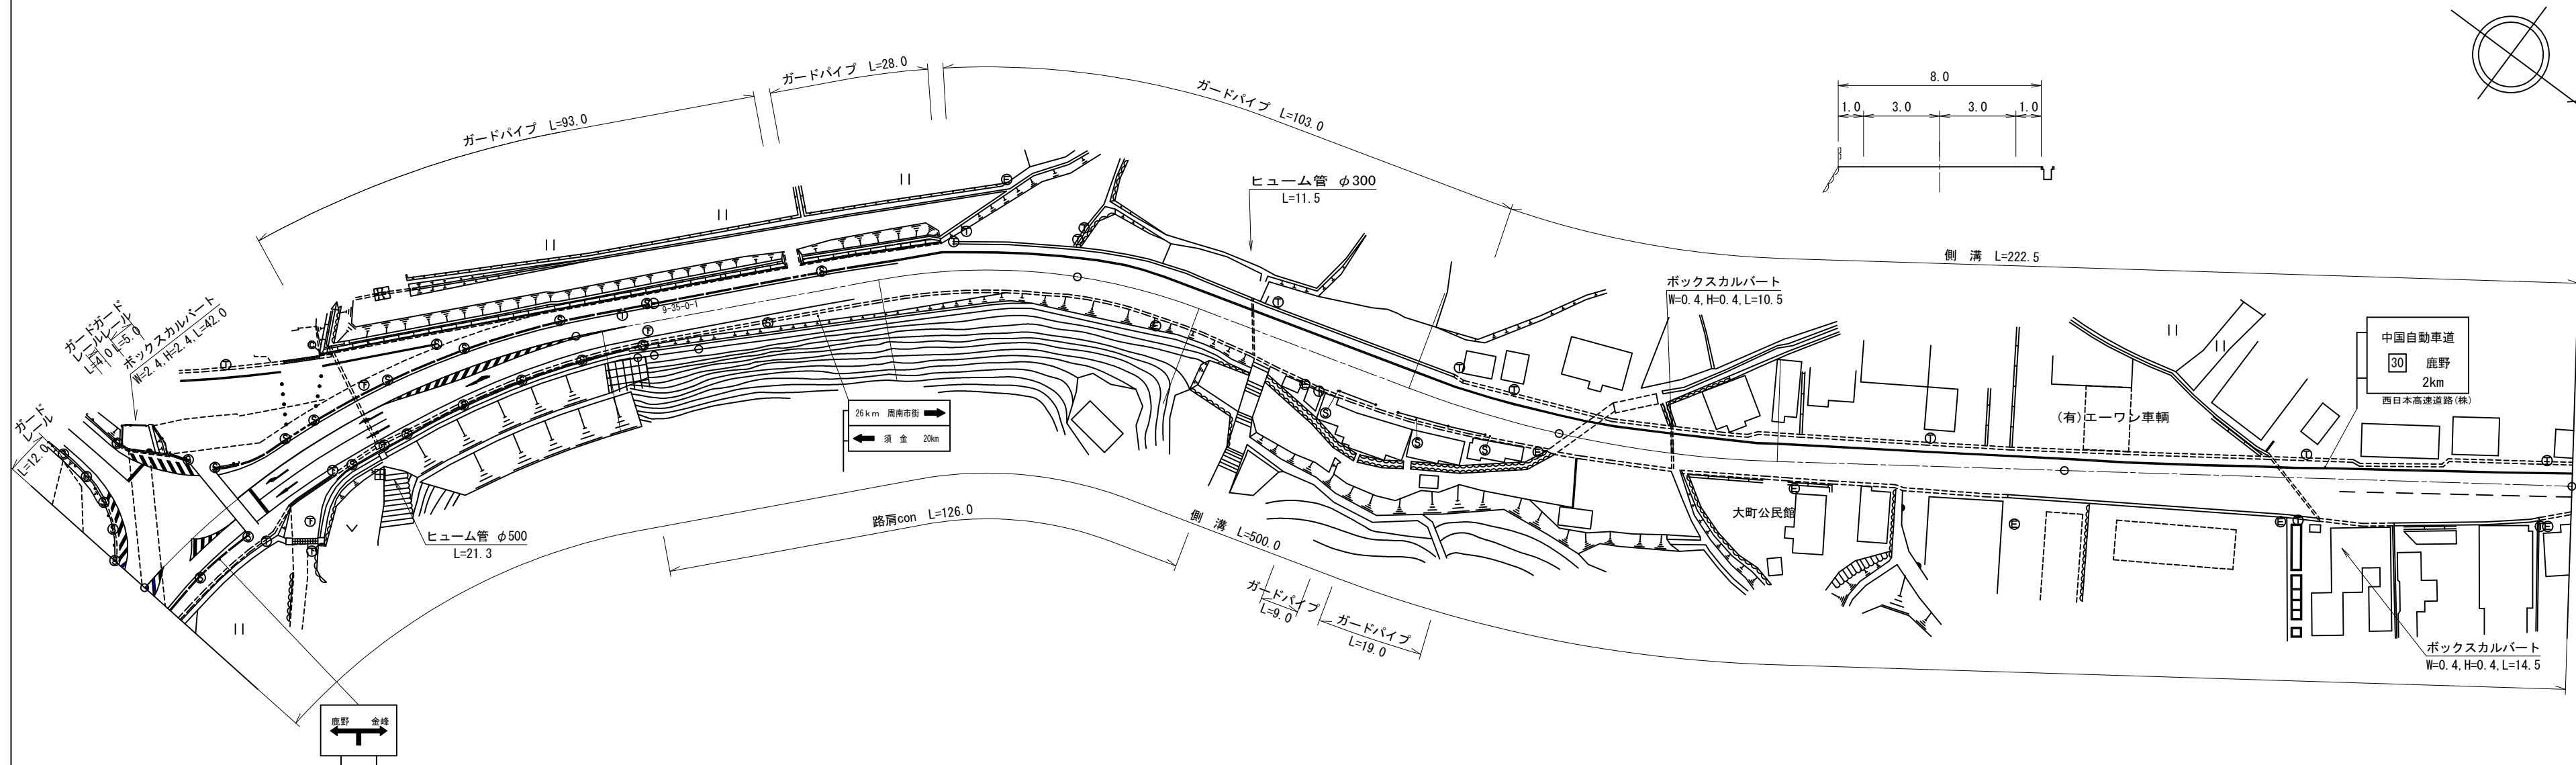

道路台帳修正履歴

カルテ番号	修正内容	調整年月日	業者名
	転記	2007.02.01	ヤマコン
2009-05-199	橋梁諸元変更	2010.03.25	ヤマコン
2012-05-045	バイパス	2013.03.31	ヤマコン
2017-05-032	橋梁諸元削除	2018.03.30	ヤマコン

区間番号	100.0	
	1	2	3	4	5	6	7	8	9	10	11	12	13	14	15	16	17	18	19	20	21	22	23	24	25	26	27	28	29	30	31	32	33	34	35	36													
点間距離	3.5	3.0		12.5	4.0	4.0	6.0		26.0	8.0	9.0	8.0	9.0	7.0	10.0		55.0	20.0	15.0	2.0	15.0		40.5	22.5	3.1	2.4		35.0	48.0	19.0	11.0	11.0	11.0	11.5	13.0	8.0	11.0	18.0	5.0										
全幅員	全幅員	15.5	20.3	26.0	26.0	23.4	18.6	14.15	13.9	13.3	12.9	12.3	11.8	11.3	10.3	9.9	9.7	9.6	9.42	9.4	9.5	10.5	10.4	11.0	9.72	9.55	9.55	8.95	8.95	9.42	9.45	9.95	10.45	10.95	11.45	12.0	13.0	12.0	11.45	12.45	10.95	11.35	10.35						
	車道	左側	11.5	13.8	18.3	17.9	14.0	11.1	9.4		8.8	8.4	7.8	7.3	6.8	6.1	5.7	5.5	5.5	5.5	5.5	5.5	5.5	5.5	5.5	5.5	5.5	5.5	5.5	5.5	5.5	5.5	5.5	5.5	5.5	5.5	5.5	5.5	5.5	5.5	5.5	5.5	5.5	5.5	5.5				
		右側	2.5	2.9	3.0	3.0	2.5	2.5	2.5	2.5	2.5	2.5	2.5	2.5	2.5	2.2	2.2	2.2	2.2	2.2	2.2	2.2	2.2	2.2	2.2	2.2	2.2	2.2	2.2	2.2	2.2	2.2	2.2	2.2	2.2	2.2	2.2	2.2	2.2	2.2	2.2	2.2	2.2	2.2	2.2	2.2			
	路肩	左側	1.0	1.1	1.2	1.2	1.0	1.0	1.0	1.0	1.0	1.0	1.0	1.0	1.0	1.0	1.0	1.0	1.0	1.0	1.0	1.0	1.0	1.0	1.0	1.0	1.0	1.0	1.0	1.0	1.0	1.0	1.0	1.0	1.0	1.0	1.0	1.0	1.0	1.0	1.0	1.0	1.0	1.0	1.0	1.0			
		右側	0.5	0.5	0.5	0.5	0.5	0.5	0.5	0.5	0.5	0.5	0.5	0.5	0.5	0.5	0.5	0.5	0.5	0.5	0.5	0.5	0.5	0.5	0.5	0.5	0.5	0.5	0.5	0.5	0.5	0.5	0.5	0.5	0.5	0.5	0.5	0.5	0.5	0.5	0.5	0.5	0.5	0.5	0.5	0.5	0.5		
中央分離帯	
側溝	左側	
	右側	(0.5)	(0.5)	(0.5)	(0.5)	(0.5)	(0.5)	(0.5)	(0.5)	(0.5)	(0.5)	(0.5)	(0.5)	(0.5)	(0.5)	(0.5)	(0.5)	(0.5)	(0.5)	(0.5)	(0.5)	(0.5)	(0.5)	(0.5)	(0.5)	(0.5)	(0.5)	(0.5)	(0.5)	(0.5)	(0.5)	(0.5)	(0.5)	(0.5)	(0.5)	(0.5)	(0.5)	(0.5)	(0.5)	(0.5)	(0.5)	(0.5)	(0.5)	(0.5)	(0.5)	(0.5)			
その他	
主要工物	
路面種別	AS	AS	
舗装区間番号		1							2	

路線名	主要地方道 徳山徳地線
図面名	200905034-00
作成年月日	2018年3月30日
縮尺	1/1000 図面番号 35-00
事務所名	周南土木建築事務所