


① 現道 2 現道(分離) 3 旧道 4 新道 5 専用自歩道

平面図 縮尺千分の一

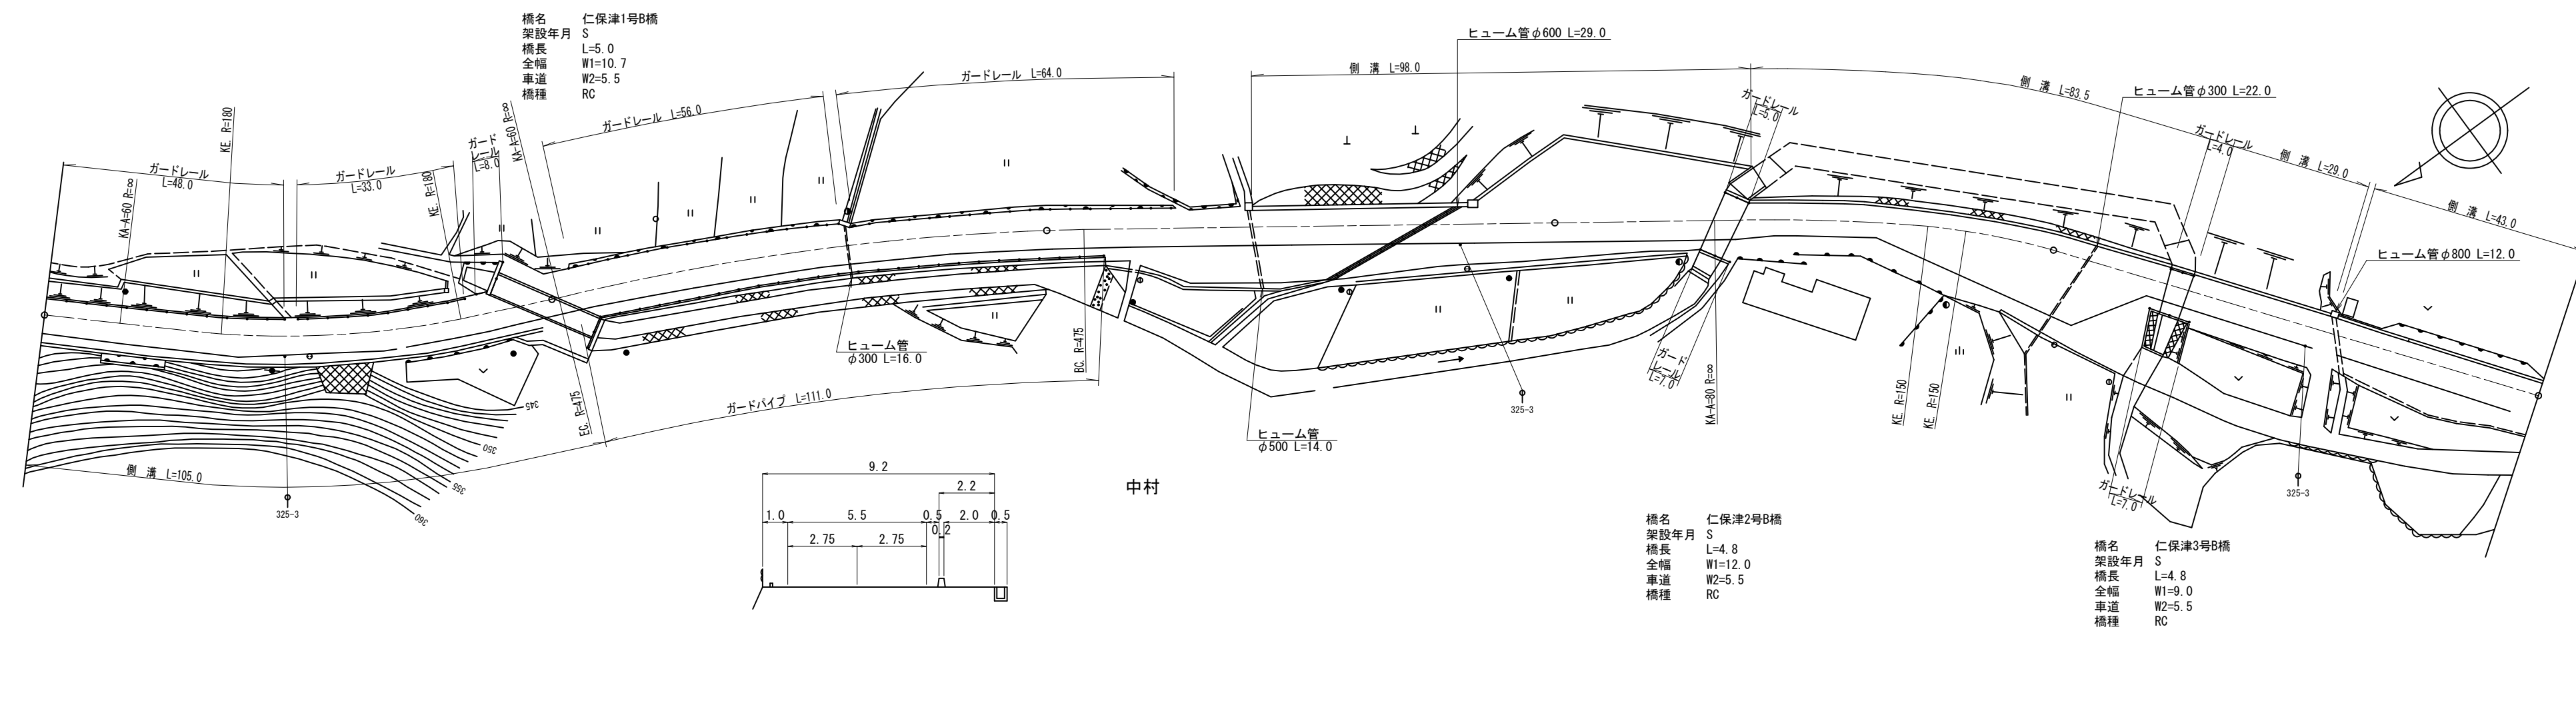

道路台帳修正履歴

カルテ番号	修正内容	調整年月日	業者名
	転記	2003.10.31	ヤマコン
2009-05-203	橋梁諸元変更	2010.03.25	ヤマコン
2016-05-007	ラスベク変換	2017.03.31	ヤマコン
2017-05-033	旗上げ削除	2018.03.30	ヤマコン

区間番号	100.0																										
	1	2	3	4	5	6	7	8	9	10	11	12	12-1	13	14	15	16	17	18	19	20	21	22	23	24		
雪害																											
点間距離		82.0	13.0	5.0	5.0	55.0	40.0	10.5	16.5	14.0	43.0	16.0	1.5	30.0	4.8	2.7	8.5	17.0	35.5	7.5	15.0	4.8	27.2	5.0	20.5	20.0	
全幅員	全幅員	9.25	9.25	10.7	10.7	10.7	10.0	9.2	9.2	9.2	11.0	22.80	24.0	12.0	12.0	12.0	11.5	11.5	19.34	21.0	9.0	9.0	11.0	10.0	13.0	9.75	
	車道	車道	5.5	5.5	5.5	5.5	5.5	5.5	5.5	5.5	5.5	5.5	5.5	5.5	5.5	5.5	5.5	5.5	5.5	5.5	5.5	5.5	5.5	5.5	5.5	5.5	5.5
		左側																									
	歩道	右側	2.2	2.2	2.2	2.2	2.2	2.2	2.2	2.2	2.2	4.0	3.00	3.0	4.0	4.0	4.0	4.5	4.5	4.5	4.5	2.0	2.0	4.0	3.0	6.0	2.75
		左側	1.05	1.05	2.25	2.25	2.25	1.55	0.75	0.75	0.75	0.75	1.25	1.25	1.25	1.25	1.25	0.75	0.75	8.59	10.25	0.75	0.75	0.75	0.75	0.75	0.75
路肩	右側	0.5	0.5	0.75	0.75	0.75	0.75	0.75	0.75	0.75	0.75	0.75	0.75	0.75	0.75	0.75	0.75	0.75	0.75	0.75	0.75	0.75	0.75	0.75	0.75	0.75	0.75
	左側																										
中央分離帯	中央																										
	分離帯																										
側溝	左側								0.6	0.6	0.6	0.6	0.6	0.6	0.6	0.6	0.6	0.6	0.6	0.6	0.6	0.6	0.6	0.6	0.6	0.6	0.6
	右側	0.6	0.6	0.6	0.6	0.6																					
その他																											
主要工物			6525											6525						6525							
路面種別	AS																										AS
舗装区間番号		1				2					3						4									5	
		100.0				100.0					100.0						100.0									100.0	

路線名	主要地方道 徳山徳地線
図面名	200905044-00
作成年月日	2018年3月30日
縮尺	1/1000
図面番号	45-00
事務所名	周南土木建築事務所