


平面図  
縮尺千分の一

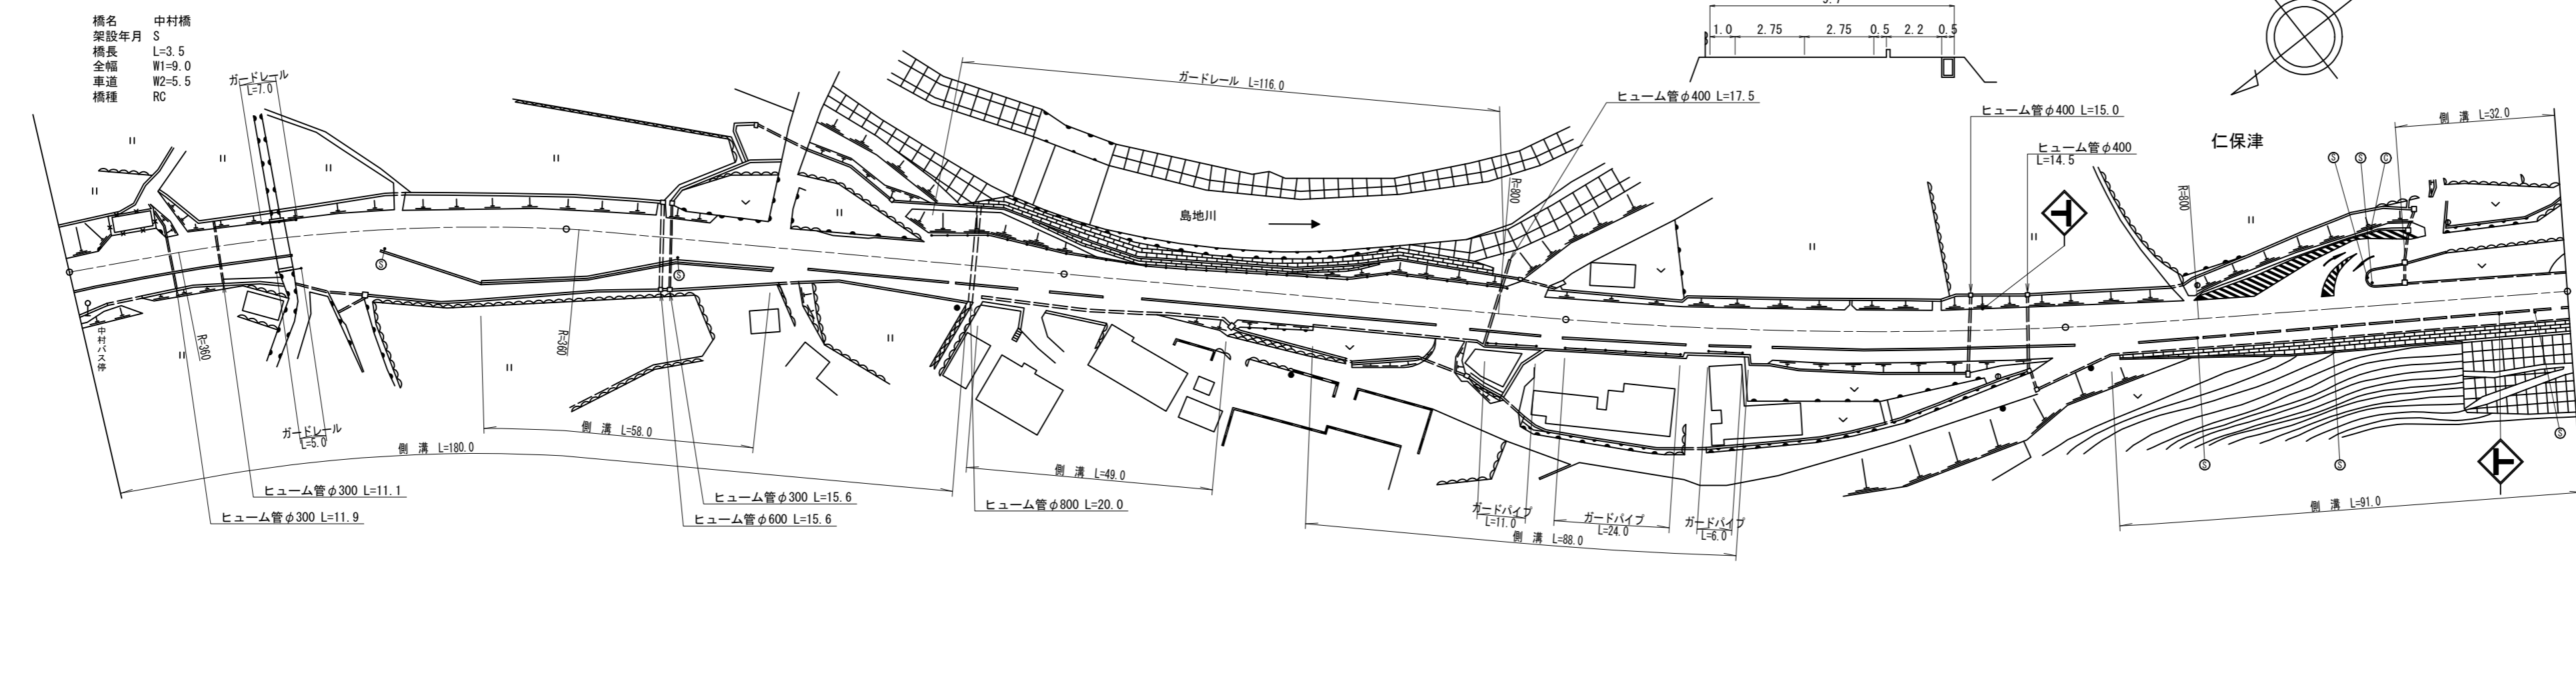

道路台帳修正履歴

カルテ番号	修正内容	調整年月日	業者名
	転記	2003.10.31	ヤマコン
2009-05-205	橋梁諸元変更	2010.03.25	ヤマコン
2016-05-007	ラスベク変換	2017.03.31	ヤマコン

区間番号	雪寒	1	2	2-12-2	2-3	3	4	5	6	7	8	9	10	11	12	13	14	15	16	17	18	19	20	21	22	23	24	24-1	25	26	27	28	29	30	31	32	33	34	35	36	500.0								
	距離		30.0	11.0	3.5	4.5	13.0	5.0	5.0	5.0	5.0	7.0	7.0	4.0	4.0	5.0	5.0	22.0	12.0		21.0	4.0	16.0	3.0	21.0	9.0	16.0	14.0	20.0	11.0	5.0	1.0	7.0	17.0	13.0		63.0	9.0	15.0	5.0	31.0	8.0	32.0						
全幅員	全幅員	11.7	10.1	9.0	9.0	13.8	17.25	16.5	16.5	16.6	16.7	16.2	15.7	15.2	14.5	13.1		10.6	9.1		12.2	12.6	10.66	10.3	9.8	9.7	9.4	9.9	11.45		11.1	10.6	9.1	9.65	9.65	9.10	9.0		9.0	9.5	9.9	10.0	10.0						
	車道	5.5	5.5	5.5	5.5	5.5	5.5	7.3	9.1	11.0	13.0	12.5	12.0	11.75	11.5	9.5	5.5	5.5	5.5	5.5	5.5	5.5	5.5	5.5	5.5	5.5	5.5	5.5	5.5	5.5	5.5	5.5	5.5	5.5	5.5	5.5	5.5	5.5	5.5	5.5	5.5	5.5	5.5	5.5	5.5				
全幅員内訳	左側歩道						10.25	7.7	5.9	4.1	2.2	2.2	2.2	2.2	3.2	4.2		2.7	2.1		3.1	2.7	3.12	3.2	2.8	2.2	2.2	2.2	2.2	2.2	2.2	2.2	2.2	2.2	2.2	2.2	2.2	2.2	2.2	2.2	2.2	2.2	2.2	2.2	2.2				
	右側歩道	4.7	3.3	2.2	2.2	7.0	
	左側路肩	0.75	0.8	0.8	0.8	1.0	1.0	1.0	1.0	1.0	1.0	1.0	1.0	1.0	1.3	1.6		1.9	1.0		3.1	3.9	1.54	1.1	1.0	1.2	2.7	2.4	0.9	0.9	0.88	0.8	0.8	0.8	0.8	0.8	0.8	0.8	0.8	0.8	0.8	0.8	0.8	0.8	0.8	0.8			
	右側路肩	0.75	0.5	0.5	0.5	0.5	0.5	0.5	0.5	0.5	0.5	0.5	0.5	0.5	0.5	0.5	0.5	0.5	0.5	0.5	0.5	0.5	0.5	0.5	0.5	0.5	0.5	0.5	0.5	0.5	0.5	0.5	0.5	0.5	0.5	0.5	0.5	0.5	0.5	0.5	0.5	0.5	0.5	0.5	0.5	0.5	0.5		
側溝	左側						0.75	0.55	0.55	0.55	0.55	0.55	0.55	0.55	0.55	0.55		0.55	0.55		0.55	0.55	0.55	0.55	0.55	0.55	0.55	0.55	0.55	0.55	0.55	0.55	0.55	0.55	0.55	0.55	0.55	0.55	0.55	0.55	0.55	0.55	0.55	0.55	0.55	0.55	0.55		
	右側	0.75	0.75	0.75	0.75	0.75	0.75	0.75	0.75	0.75	0.75	0.75	0.75	0.75	0.75	0.75		0.75	0.75		0.75	0.75	0.75	0.75	0.75	0.75	0.75	0.75	0.75	0.75	0.75	0.75	0.75	0.75	0.75	0.75	0.75	0.75	0.75	0.75	0.75	0.75	0.75	0.75	0.75	0.75	0.75		
その他	
主要工作物		05205	
路面種別	AS	AS
舗装区間番号		1 41.0	2 3.5	3 55.5			4 100.0			5 100.0			6 100.0			7 100.0																																	

路線名	主要地方道 徳山徳地線
図面名	200905046-00
作成年月日	2017年3月31日
縮尺	1/1000
図面番号	47-00
事務所名	周南土木建築事務所