


標題	路線コード	009	図面コード	050-00	路線名	主要地方道 徳山徳地線	県名	山口県	地名	周南市大字巢山 大字高瀬	図面番号	51	① 現道 2 現道(分離) 3 旧道 4 新道 5 専用自歩道
----	-------	-----	-------	--------	-----	-------------	----	-----	----	--------------	------	----	---------------------------------

平面図
縮尺千分の一

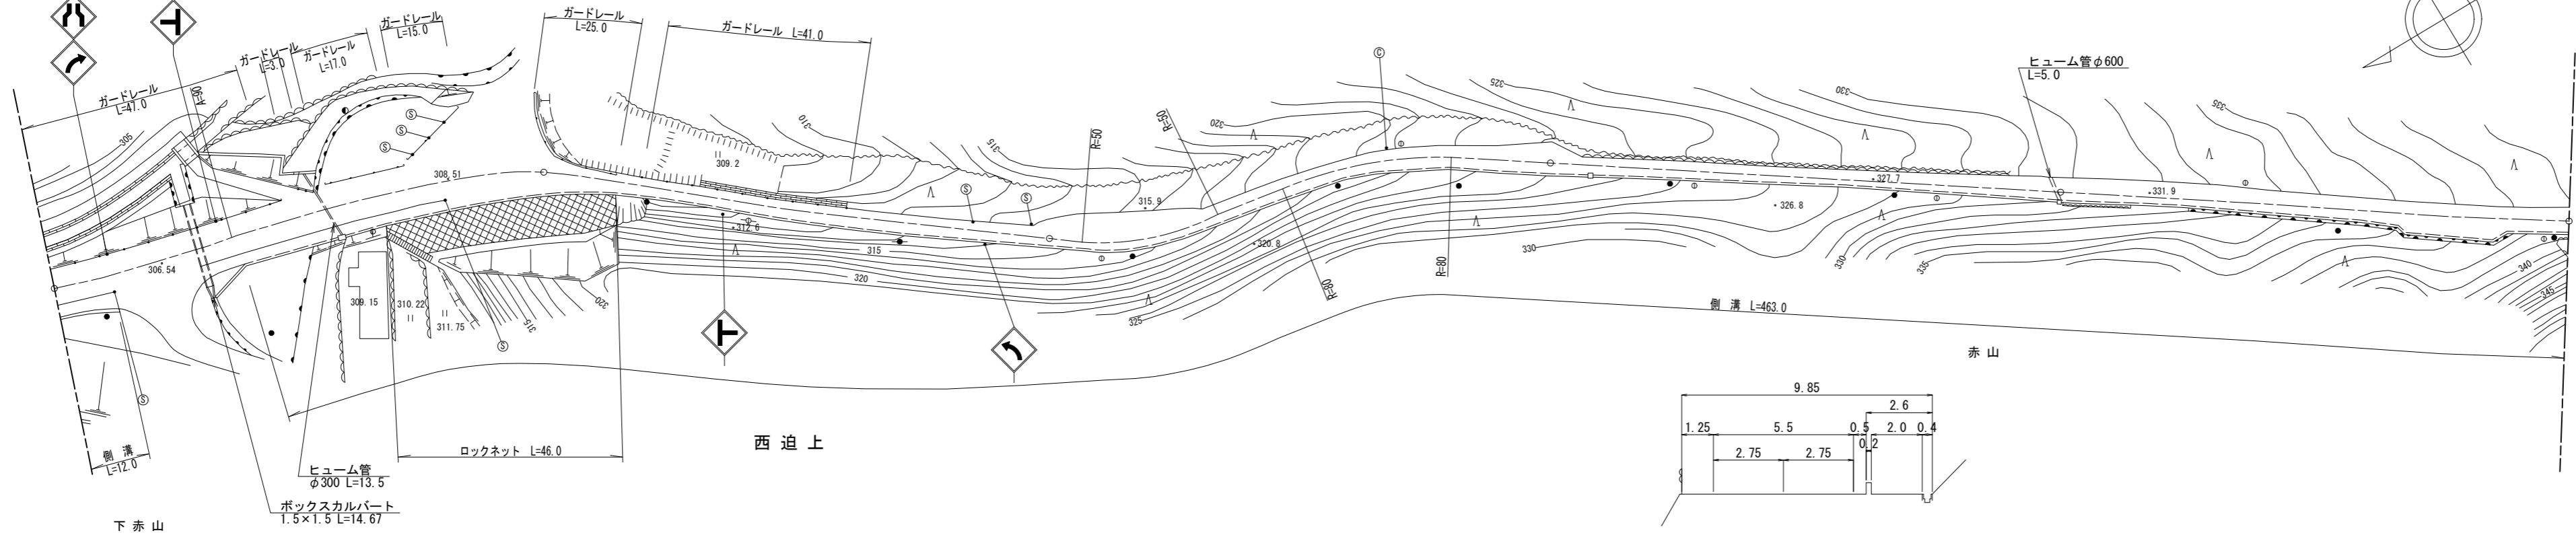

道路台帳修正履歴

カルテ番号	修正内容	調整年月日	業者名
	転記	2007.02.01	ヤマコン
2018-05-001	ラスベク変換	2019.03.29	ヤマコン

区間番号	100.0																																					200.0																																					300.0																																					400.0																																					500.0																																				
	1	2	3	4	5	6	7	8	9	10	11	12	13	14	15	16	17	18	19	20	21	22	23	24	25	26	27	28	29	30	31	32	33	34	35	36	37	
点間距離	12.0	17.0	8.0	42.5	8.5	6.0	8.0	5.0	5.0	20.0	26.0	5.0	11.0	16.0	5.0	5.0	14.0	3.0	4.0	4.0	10.0	40.0	12.0	8.0	5.0	14.0	61.0	20.0	20.0	40.0	5.0	4.0	16.0	4.0	11.0	
全幅員	9.5	9.5	9.46	13.7	14.1	10.1	10.1	10.2	9.19	8.0	4.9	4.3	4.0	4.5	4.0	7.7	3.8	4.5	6.1	7.7	7.4	7.2	5.6	5.1	4.0	2.5	4.0	4.1	6.5	7.2	4.3	4.0	4.0	5.2	5.3	6.5	6.8	5.5	5.5	
全幅員内訳	車道	5.5	5.5	5.5	5.5	5.5	5.5	5.5	5.5	5.5	2.5	2.5	2.5	2.5	2.5	2.5	2.5	2.5	2.5	2.5	2.5	2.5	2.5	2.5	2.5	2.5	2.5	2.5	2.5	2.5	2.5	2.5	2.5	2.5	2.5	2.5	2.5	2.5	2.5	2.5	
	歩道	2.75	2.75	2.2	2.2	2.6	2.3	2.3	1.3	1.0	3.0	2.5	1.1	1.0	1.0	1.0	1.0	1.0	1.0	1.0	1.0	1.0	1.0	1.0	1.0	1.0	1.0	1.0	1.0	1.0	1.0	1.0	1.0	1.0	1.0	1.0	1.0	1.0	1.0	1.0	
	左側	0.5	0.5	0.5	0.5	0.5	0.5	0.5	0.5	0.5	0.5	0.5	0.5	0.5	0.5	0.5	0.5	0.5	0.5	0.5	0.5	0.5	0.5	0.5	0.5	0.5	0.5	0.5	0.5	0.5	0.5	0.5	0.5	0.5	0.5	0.5	0.5	0.5	0.5	0.5	0.5	
	右側	0.5	0.5	0.5	0.5	0.5	0.5	0.5	0.5	0.5	0.5	0.5	0.5	0.5	0.5	0.5	0.5	0.5	0.5	0.5	0.5	0.5	0.5	0.5	0.5	0.5	0.5	0.5	0.5	0.5	0.5	0.5	0.5	0.5	0.5	0.5	0.5	0.5	0.5	0.5	0.5	0.5	
側溝	(0.4)	(0.4)	(0.4)	(0.4)	(0.4)	(0.4)	(0.4)	(0.4)	(0.4)	(0.4)	(0.4)	(0.4)	(0.4)	(0.4)	(0.4)	(0.4)	(0.4)	(0.4)	(0.4)	(0.4)	(0.4)	(0.4)	(0.4)	(0.4)	(0.4)	(0.4)	(0.4)	(0.4)	(0.4)	(0.4)	(0.4)	(0.4)	(0.4)	(0.4)	(0.4)	(0.4)	(0.4)	(0.4)	(0.4)	(0.4)	(0.4)	(0.4)	
その他	
主要工物	
路面種別	AS			AS/as	as	
舗装区間番号	1	2	3	4	5	6	
	88.0	12.0	100.0	100.0	100.0	100.0	

路線名	主要地方道 徳山徳地線
図面名	200905050-00
作成年月日	2019年3月29日
縮尺	1/1000
図面番号	51-00
事務所名	周南土木建築事務所