


平面図
縮尺千分の一

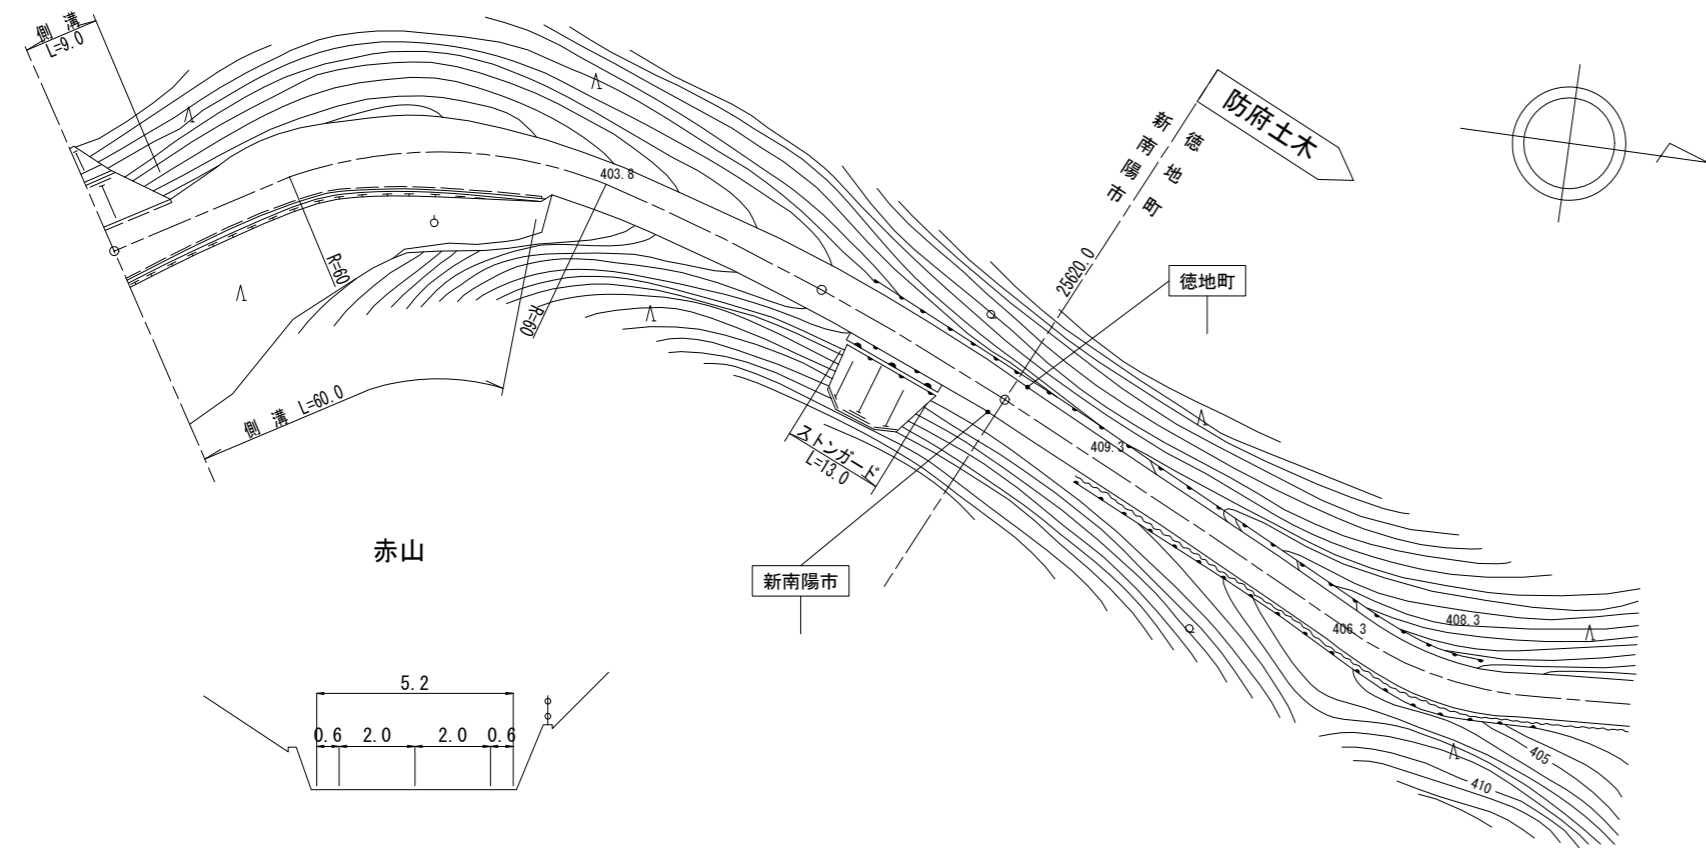

道路台帳修正履歴

カルテ番号	修正内容	調整年月日	業者名
	転記	1998.03.31	ヤマコン
2018-05-004	ラスベク変換	2019.03.29	ヤマコン

区間番号	100.0							128.0		200.0			300.0			400.0			500.0					
	1	2	3	4	5	6	7	8	9															
点間距離	9.0	16.0	13.0	10.0	6.0	6.0	4.0	36.0	28.0															
全幅員	全幅員	8.3	7.7	9.5	9.4	8.3	7.8	6.1	5.2	5.14	5.1													
	車道	車道	6.0	5.5	5.5	5.5	5.5	5.0	4.5	4.0	4.0	4.0												
		左側																						
	歩道	右側																						
		左側	1.0	1.0	2.8	2.7	1.6	1.6	0.6	0.6	0.57	0.55												
路肩	右側	1.3	1.2	1.2	1.2	1.2	1.2	0.9	0.6	0.57	0.55													
	中央																							
側溝	左側	(0.5)	(0.5)		(0.5)	(0.5)	(0.5)	(0.5)	(0.5)															
	右側	(0.5)	(0.5)	(0.5)	(0.5)	(0.5)	(0.5)	(0.5)	(0.5)															
その他																								
主要	工作物																							
路面	種別	AS	AS/as	AS/as	AS/as	AS/as	AS/as	AS/as	AS															
舗装	区間番号	1	2	3																				
		60.0	40.0	28.0																				

路線名	主要地方道 徳山徳地線
図面名	200905053-00
作成年月日	2019年3月29日
縮尺	1/1000
図面番号	54-00
事務所名	周南土木建築事務所