


標題	路線コード	009	図面コード	5-0	路線名	主要地方道徳山徳地線	県名	山口県	地名	山口市徳地鯖河内	図面番号	5	① 現道 2 現道(分離) 3 旧道 4 新道 5 専用自歩道
----	-------	-----	-------	-----	-----	------------	----	-----	----	----------	------	---	---------------------------------

平面図
縮尺千分の一

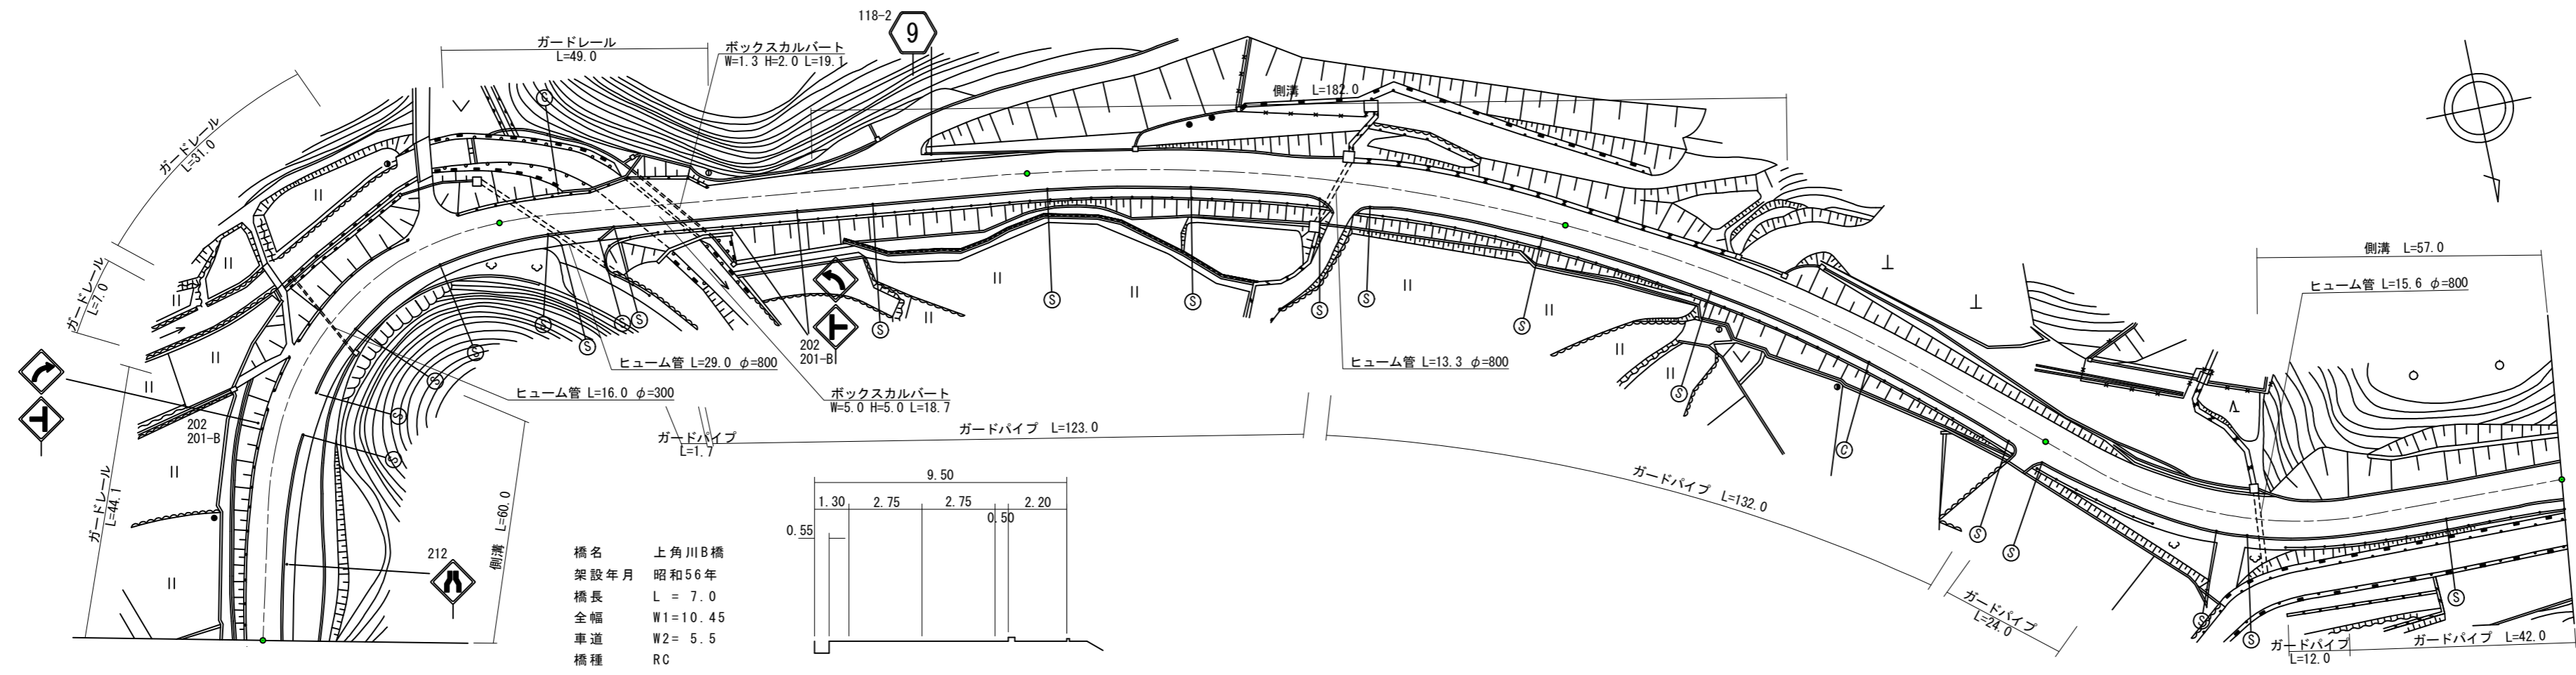

道路台帳修正履歴

カルテ番号	修正内容	調整年月日	業者名
	転記	1987. 3. 31	三建調査
2020-08-005	橋梁諸元修正	2020. 5. 19	三建調査

区間番号	100.0																			200.0																			300.0																			400.0																			500.0																		
点間距離	14.0				16.0				30.0				40.0				18.0				5.0				7.0				5.0				5.0				20.0				40.0				100.0				42.0				58.0				10.0				25.0				8.0				5.0				52.0																						
全幅員	8.95				8.95				8.95				8.95				8.95				10.45				9.75				9.45				8.95				8.95				9.5				9.5				9.5				8.95				8.95				8.95				8.95				9.5																										
全幅員内訳	車道	5.5				5.5				5.5				5.5				5.5				5.5				5.5				5.5				5.5				5.5				5.5				5.5				5.5				5.5				5.5				5.5																																	
	左側歩道	2.2				2.2				2.2				2.2				2.2				2.2				2.2				2.2				2.2				2.2				2.2				2.2				2.2				2.2				2.2				2.2																																	
	右側歩道	2.2				2.2				2.2				2.2				2.2				2.2				2.2				2.2				2.2				2.2				2.2				2.2				2.2				2.2				2.2				2.2																																	
	左側路肩	0.5				0.5				0.5				0.5				0.5				0.5				0.5				0.5				0.5				0.5				0.5				0.5				0.5				0.5				0.5				0.5																																	
右側路肩	0.5				0.5				0.5				0.5				0.5				0.5				0.5				0.5				0.5				0.5				0.5				0.5				0.5				0.5				0.5				0.5																																		
中央分離帯	
側溝	左側	
	右側	0.55				0.55				0.55				0.55				0.55				0.55				0.55				0.55				0.55				0.55				0.55				0.55				0.55				0.55	
その他	
主要工作物	06075	
路面種別	AS	
舗装区間番号	1 100.0				2 23.0				3 7.0				4 70.0				5 100.0				6 100.0				7 100.0	

路線名	主要地方道 徳山徳地線		
図面名	200907005-00		
作成年月日	2020年5月19日		
縮尺	1/1000	図面番号	005-00
事務所名	山口土木建築事務所 (阿東分室)		