


標題	路線コード	009	図面コード	8-0	路線名	主要地方道徳山徳地線	県名	山口県	地名	山口市徳地串	図面番号	8	① 現道 2 現道(分離) 3 旧道 4 新道 5 専用自歩道
----	-------	-----	-------	-----	-----	------------	----	-----	----	--------	------	---	---------------------------------

平面図
縮尺千分の一

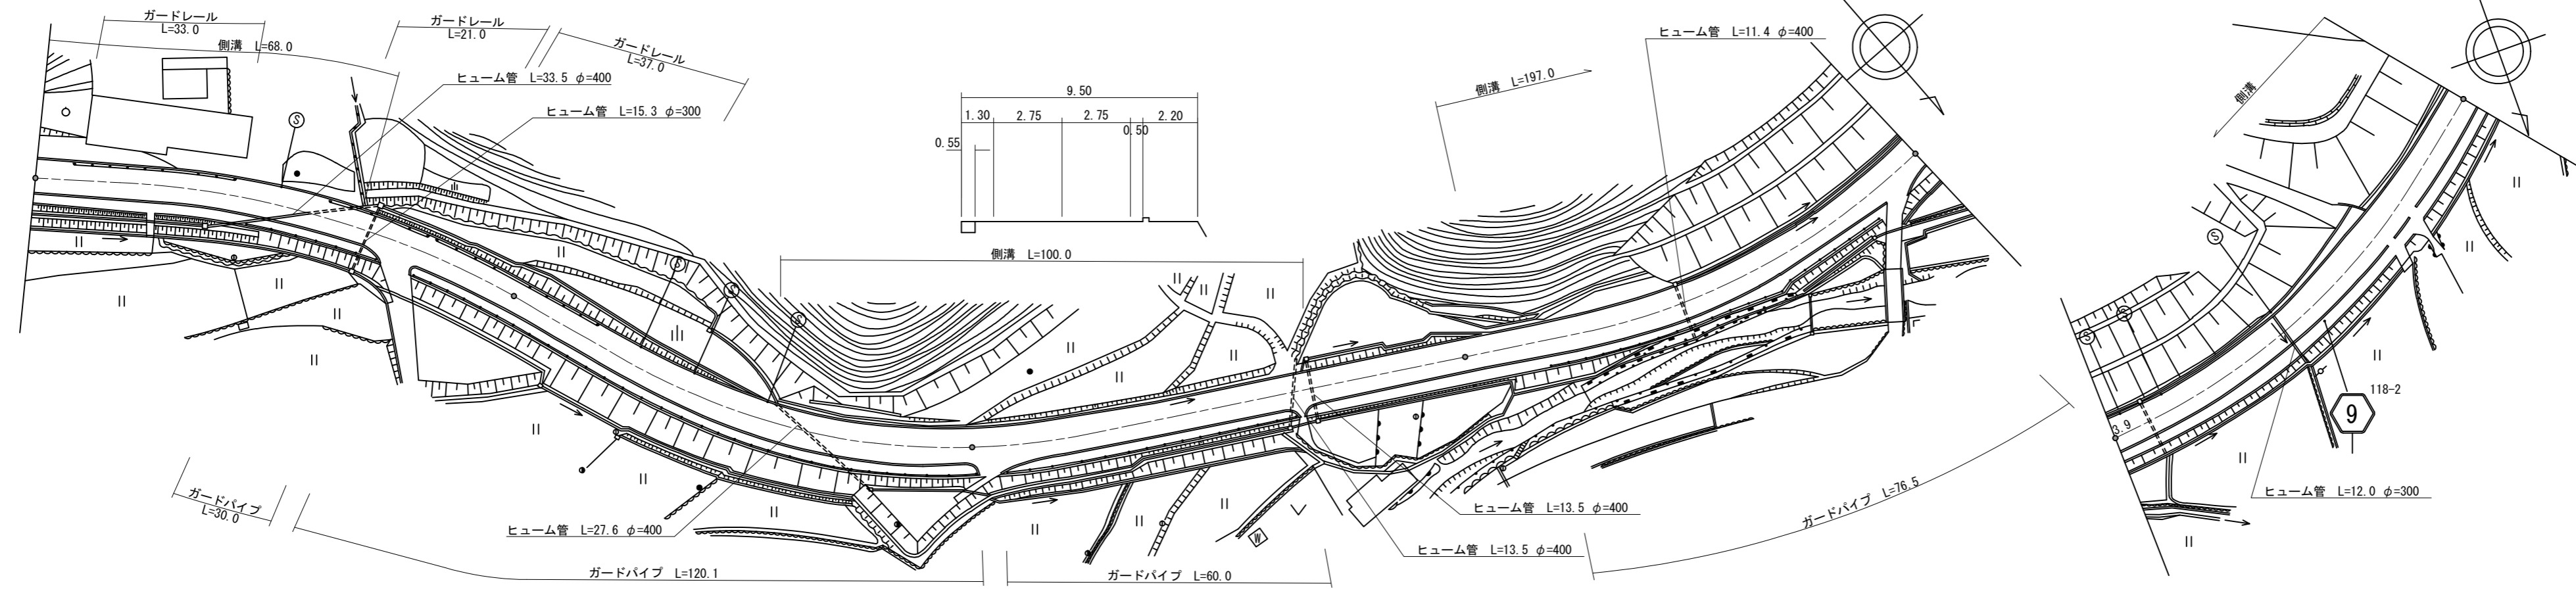

道路台帳修正履歴

カルテ番号	修正内容	調整年月日	業者名
	転記	1987. 3. 31	三建調査
2008-08-025	ベクタ変換	2009. 3. 31	三建調査

区間	番号	1		2		3		4		5		6		7		8		9		10		11		12		13		14		15	
点間	距離	68.0		32.0		67.0		33.0		67.0		33.0		3.0		45.0		15.0		2.0		35.0		23.0		16.0		61.0			
全幅員内訳	全幅員	9.9		9.9		9.31		9.25		9.8		9.8		9.25		9.8		10.75		9.85		9.86		9.8		9.5		9.5			
	車道	5.5		5.5		5.5		5.5		5.5		5.5		5.5		5.5		5.5		5.5		5.5		5.5		5.5		5.5			
	歩道	2.3		2.3		2.36		2.5		2.5		2.5		2.5		2.5		3.45		2.65		2.56		2.5		2.2		2.2			
	路肩	1.6		1.05		0.95		0.75		1.3		1.3		0.75		1.3		1.3		1.3		1.3		1.3		1.3		1.3			
	中央分離帯	0.5		0.5		0.5		0.5		0.5		0.5		0.5		0.5		0.5		0.5		0.5		0.5		0.5		0.5			
側溝	左側					0.0		-0.55		-0.55		-0.55		-0.55		-0.55		-0.55		-0.55		-0.55		-0.55		-0.55		-0.55			
その他	右側																														
主要	工作物																														
路面	種別	AS		AS		AS		AS		AS		AS		AS		AS		AS		AS		AS		AS		AS		AS			
舗装	区間番号	1		2		3		4		5		6		7		8		9		10		11		12		13		14			
		100.0		100.0		100.0		100.0		100.0		100.0		100.0		100.0		100.0		100.0		100.0		100.0		100.0		100.0			

路線名	主要地方道 徳山徳地線		
図面名	200907008-00		
作成年月日	2009年3月31日		
縮尺	1/1000	図面番号	008-00
事務所名	山口土木建築事務所 (阿東分室)		