


|    |       |     |       |      |     |              |    |     |    |      |      |    |                                 |
|----|-------|-----|-------|------|-----|--------------|----|-----|----|------|------|----|---------------------------------|
| 標題 | 路線コード | 010 | 図面コード | 30-0 | 路線名 | 主要地方道山口福栄須佐線 | 県名 | 山口県 | 地名 | 萩市川上 | 図面番号 | 30 | ① 現道 2 現道(分離) 3 旧道 4 新道 5 専用自歩道 |
|----|-------|-----|-------|------|-----|--------------|----|-----|----|------|------|----|---------------------------------|

平面図  
縮尺千分の一

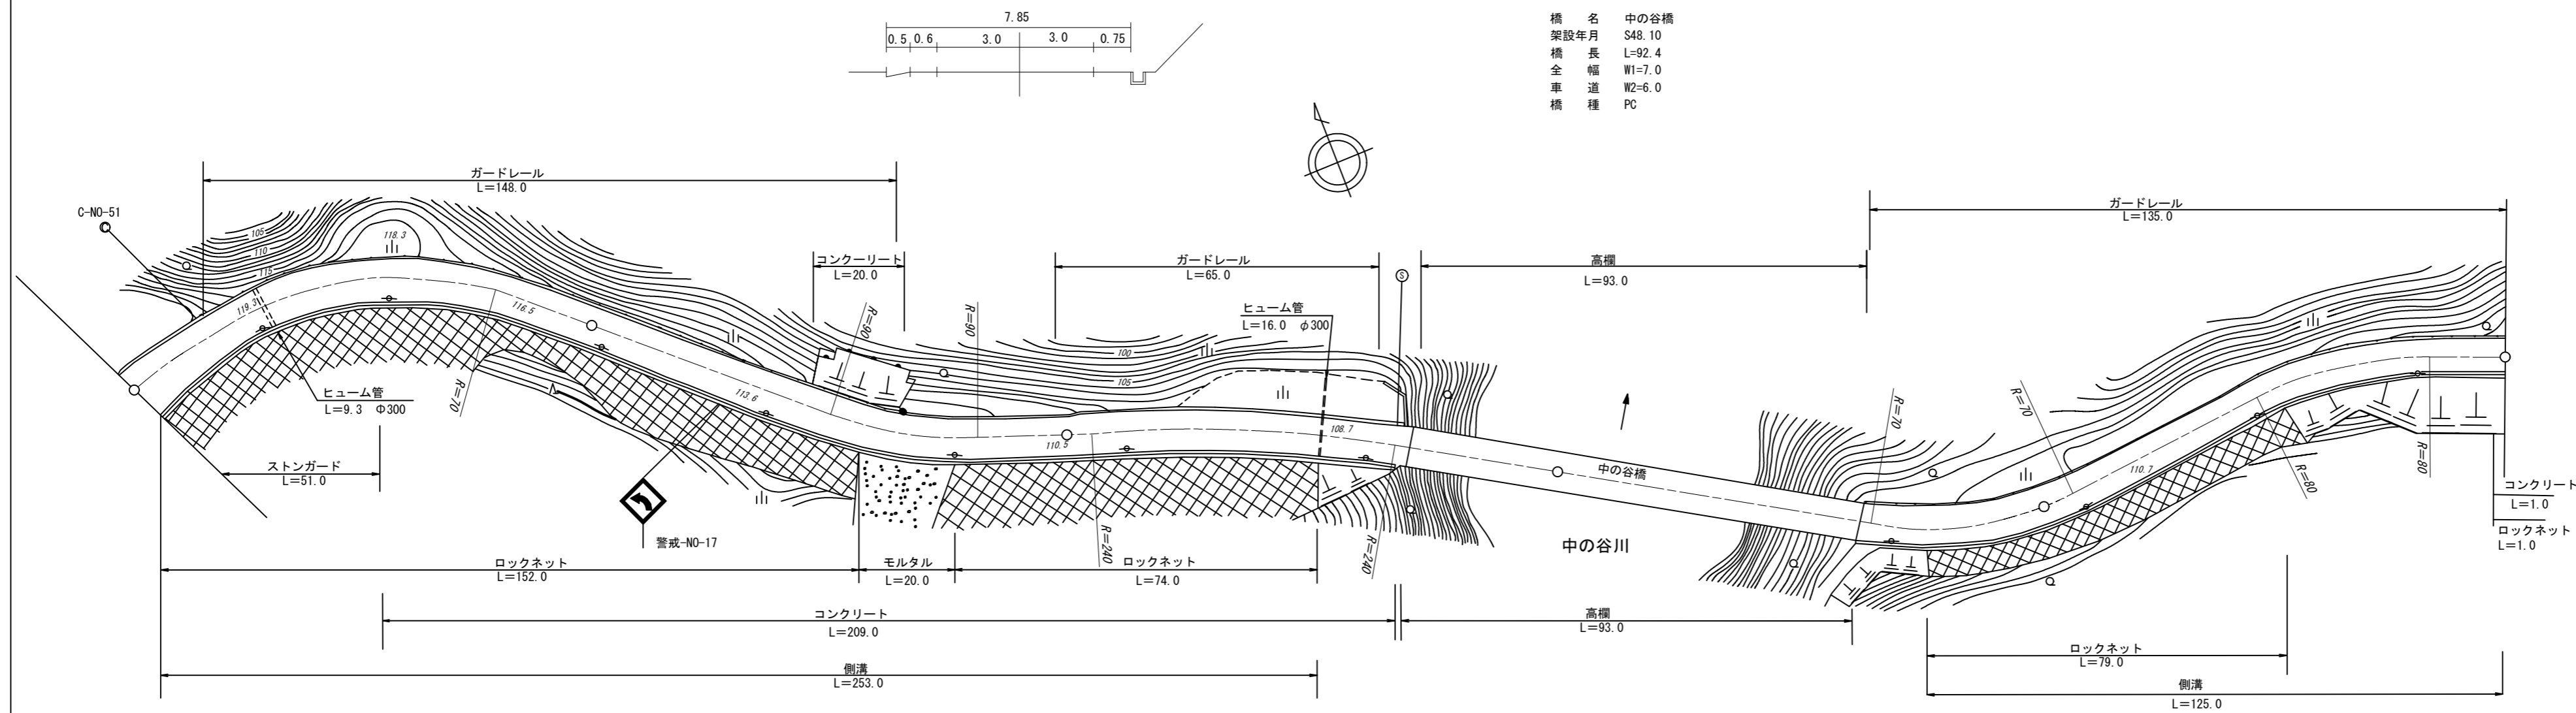

道路台帳修正履歴

| カルテ番号       | 修正内容   | 調整年月日      | 業者名  |
|-------------|--------|------------|------|
|             | 転記     | 1980.11.30 | 富士調査 |
| 2012-14-004 | 橋梁諸元変更 | 2012.31.31 | 富士調査 |
|             |        |            |      |
|             |        |            |      |

| 区間  | 番号    | 100.0 |       |      |     |       |     |      |     |      |     |      |      |      |     |      |     |      |     |      | 200.0 |      |     |      |     |      |     |      |     |      |     |      |     |      |     |      |     |      |     | 300.0 |   |   |   |   |   |   |   |   |    |    |    |    |    |    |    |    |    |    | 400.0 |   |   |   |   |   |   |   |   |    |    |    |    |    |    |    |    |    |    | 500.0 |   |   |   |   |   |   |   |   |    |    |    |    |    |    |    |    |    |    |
|---|
|     |       | 1     | 2     | 3    | 4   | 5     | 6   | 7    | 8   | 9    | 10  | 11   | 12   | 13   | 14  | 15   | 16  | 17   | 18  | 19   | 1     | 2    | 3   | 4    | 5   | 6    | 7   | 8    | 9   | 10   | 11  | 12   | 13  | 14   | 15  | 16   | 17  | 18   | 19  | 1     | 2 | 3 | 4 | 5 | 6 | 7 | 8 | 9 | 10 | 11 | 12 | 13 | 14 | 15 | 16 | 17 | 18 | 19 | 1     | 2 | 3 | 4 | 5 | 6 | 7 | 8 | 9 | 10 | 11 | 12 | 13 | 14 | 15 | 16 | 17 | 18 | 19 | 1     | 2 | 3 | 4 | 5 | 6 | 7 | 8 | 9 | 10 | 11 | 12 | 13 | 14 | 15 | 16 | 17 | 18 | 19 |
| 点間  | 距離    | 20.0  |       | 34.0 |     | 10.0  |     | 36.0 |     | 63.0 |     | 12.0 |      | 25.0 |     | 4.0  |     | 49.0 |     | 16.6 |       | 30.4 |     | 62.0 |     | 13.0 |     | 11.0 |     | 14.0 |     | 17.0 |     | 31.0 |     | 29.0 |     | 23.0 | |
| 全幅員 | 全幅員   | 11.3  | 8.8   | 8.5  | 8.8 | 7.0   |     | 8.2  | 7.9 | 7.85 | 7.5 | 7.0  | 7.0  | 7.0  | 7.0 | 7.0  | 7.0 | 7.0  | 7.0 | 7.0  | 7.0   | 7.0  | 7.0 | 7.0  | 7.0 | 7.0  | 7.0 | 7.0  | 7.0 | 7.0  | 7.0 | 7.0  | 7.0 | 7.0  | 7.0 | 7.0  | 7.0 | 7.0  | |
|     | 車道    | 6.0   | 6.0   | 6.0  | 6.0 | 6.0   |     | 6.0  | 6.0 | 6.0  | 6.0 | 6.0  | 6.0  | 6.0  | 6.0 | 6.0  | 6.0 | 6.0  | 6.0 | 6.0  | 6.0   | 6.0  | 6.0 | 6.0  | 6.0 | 6.0  | 6.0 | 6.0  | 6.0 | 6.0  | 6.0 | 6.0  | 6.0 | 6.0  | 6.0 | 6.0  | 6.0 | 6.0  | 6.0 | |
|     | 左側歩道  | |
|     | 右側歩道  | |
|     | 路肩    | 左側    | 4.8   | 2.3  | 2.0 | 2.3   | 0.5 |      | 1.7 | 1.4  | 1.1 | 1.0  | 0.5  | 0.5  | 0.5 | 0.5  | 0.5 | 0.5  | 0.5 | 0.5  | 0.5   | 0.5  | 0.5 | 0.5  | 0.5 | 0.5  | 0.5 | 0.5  | 0.5 | 0.5  | 0.5 | 0.5  | 0.5 | 0.5  | 0.5 | 0.5  | 0.5 | 0.5  | 0.5 | |
| 側溝  | 右側    | 0.5   | 0.5   | 0.5  | 0.5 | 0.5   |     | 0.5  | 0.5 | 0.75 | 0.5 | 0.5  | 0.5  | 0.5  | 0.5 | 0.5  | 0.5 | 0.5  | 0.5 | 0.5  | 0.5   | 0.5  | 0.5 | 0.5  | 0.5 | 0.5  | 0.5 | 0.5  | 0.5 | 0.5  | 0.5 | 0.5  | 0.5 | 0.5  | 0.5 | 0.5  | 0.5 | 0.5  | 0.5 | |
|     | 中央分離帯 | |
| その他 | 左側    | |
| 右側  | 0.6   | 0.6   | 0.6   | 0.6  | 0.6 |       | 0.6 | 0.6  | 0.6 | 0.6  | 0.6 | 0.6  | 0.6  | 0.6  | 0.6 | 0.6  | 0.6 | 0.6  | 0.6 | 0.6  | 0.6   | 0.6  | 0.6 | 0.6  | 0.6 | 0.6  | 0.6 | 0.6  | 0.6 | 0.6  | 0.6 | 0.6  | 0.6 | 0.6  | 0.6 | 0.6  | 0.6 | 0.6  | 0.6 | |
| 主要  | 工作物   | |
| 路面  | 種別    | AS    |       |      AS    | |
| 舗装  | 区間番号  |       | 1     |      |     | 2     |     |      |     | 3    |     |      | 4    |      |     | 5    |     |      |     |      | 6     | |
|     |       |       | 100.0 |      |     | 100.0 |     |      |     | 69.6 |     |      | 30.4 |      |     | 62.0 |     |      |     |      | 38.0  | |

|       |              |      |       |
|-------|--------------|------|-------|
| 路線名   | 主要地方道山口福栄須佐線 |      |       |
| 図面名   | 201014030-00 |      |       |
| 作成年月日 | 2013年3月31日   |      |       |
| 縮尺    | 1/1000       | 図面番号 | 30-00 |
| 事務所名  | 萩土木建築事務所     |      |       |