


① 現道 2 現道(分離) 3 旧道 4 新道 5 専用自歩道

平面図 縮尺千分の一

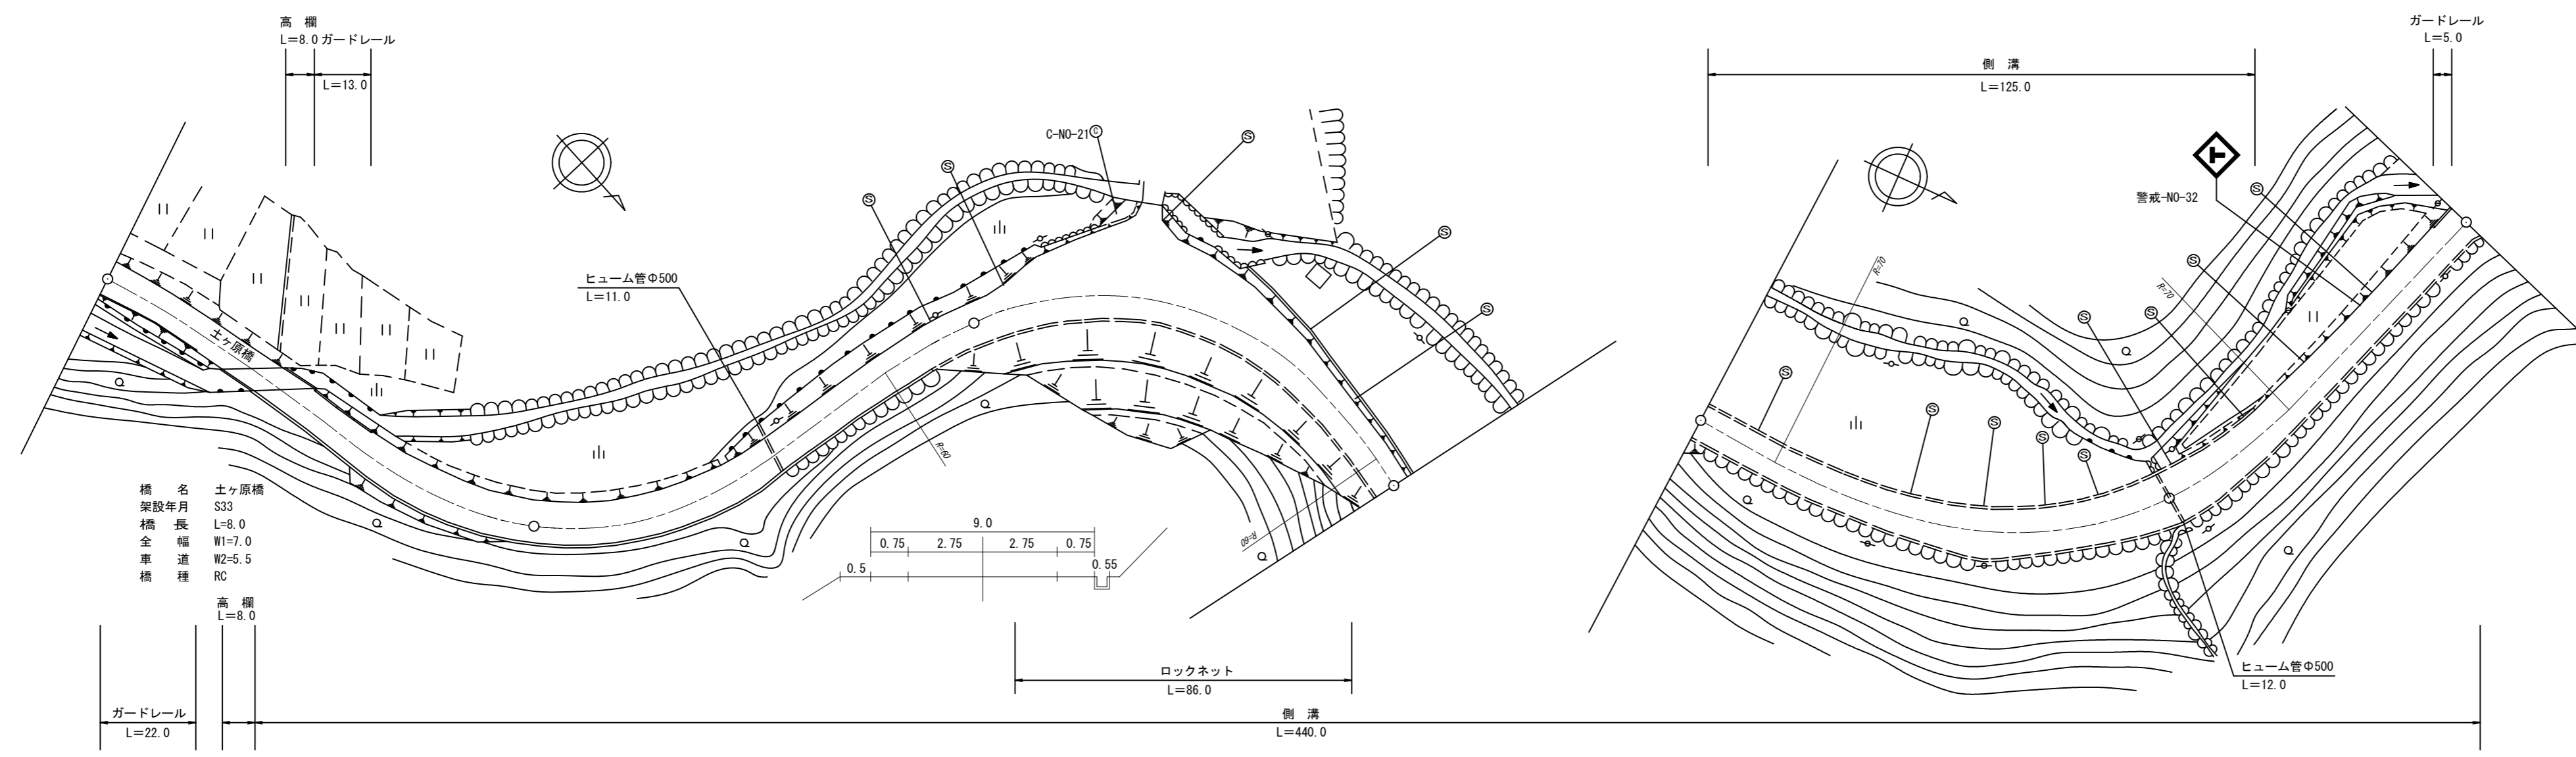

道路台帳修正履歴

カルテ番号	修正内容	調整年月日	業者名
	転記	1990.08.31	富士調査
2013-14-020	橋梁諸元変更	2013.03.31	富士調査

区間番号	寒雪																																				
	1	2	3	4	5	6	7	8	9	10	11	12	13	14	15	16	17	18	19	20	21	22	23	24	25	26	27	28	29	30							
全幅員	7.0	7.0	7.0	7.0	7.0	7.5	8.05	8.35	9.9	14.0	17.8	20.9	20.5	16.8	13.7	10.6	8.05	7.75	8.3	8.4	8.8	10.7	11.1	10.3	11.6	12.0	8.0	10.0	10.2	9.3	5.0	5.0	7.85	7.55	7.55		
全幅員内訳	車道	5.5	5.5	5.5	5.5	5.5	6.0	6.3	6.5	6.5	6.5	6.5	6.5	6.5	6.5	6.0	5.7	5.8	6.2	6.5	6.5	6.5	6.5	6.5	6.5	6.5	6.5	6.0	6.0	6.0	6.0	6.0	5.8	5.5	5.5		
	歩道																																				
	左側																																				
	右側																																				
	路肩	0.75	0.75	0.75	0.75	0.75	0.75	1.3	1.3	1.3	1.3	1.3	1.3	1.3	1.3	1.3	1.3	1.3	1.3	1.3	1.3	2.9	3.3	2.5	3.8	4.2	3.8	2.9	2.0	1.7	1.3	1.3	1.3	1.3	1.3		
中央分離帯																																					
側溝	左側																																				
	右側		0.0	0.55	0.55	0.55	0.55	0.55	0.55	0.55	0.55	0.55	0.55	0.55	0.55	0.55	0.55	0.55	0.55	0.55	0.55	0.55	0.55	0.55	0.55	0.55	0.55	0.55	0.55	0.55	0.55	0.55	0.55	0.55	0.55		
その他																																					
主要工作物		14239																																			
路面種別	AS																																			AS	
舗装区間番号	1	2	3	4	5	6	7																														
	34.0	8.0	58.0	100.0	100.0	100.0	82.0																														

路線名	主要地方道益田阿武線		
図面名	201414032-00		
作成年月日	2014年3月31日		
縮尺	1/1000	図面番号	32-00
事務所名	萩土木建築事務所		