


① 現道 2 現道(分離) 3 旧道 4 新道 5 専用自歩道

平面図 縮尺千分の一

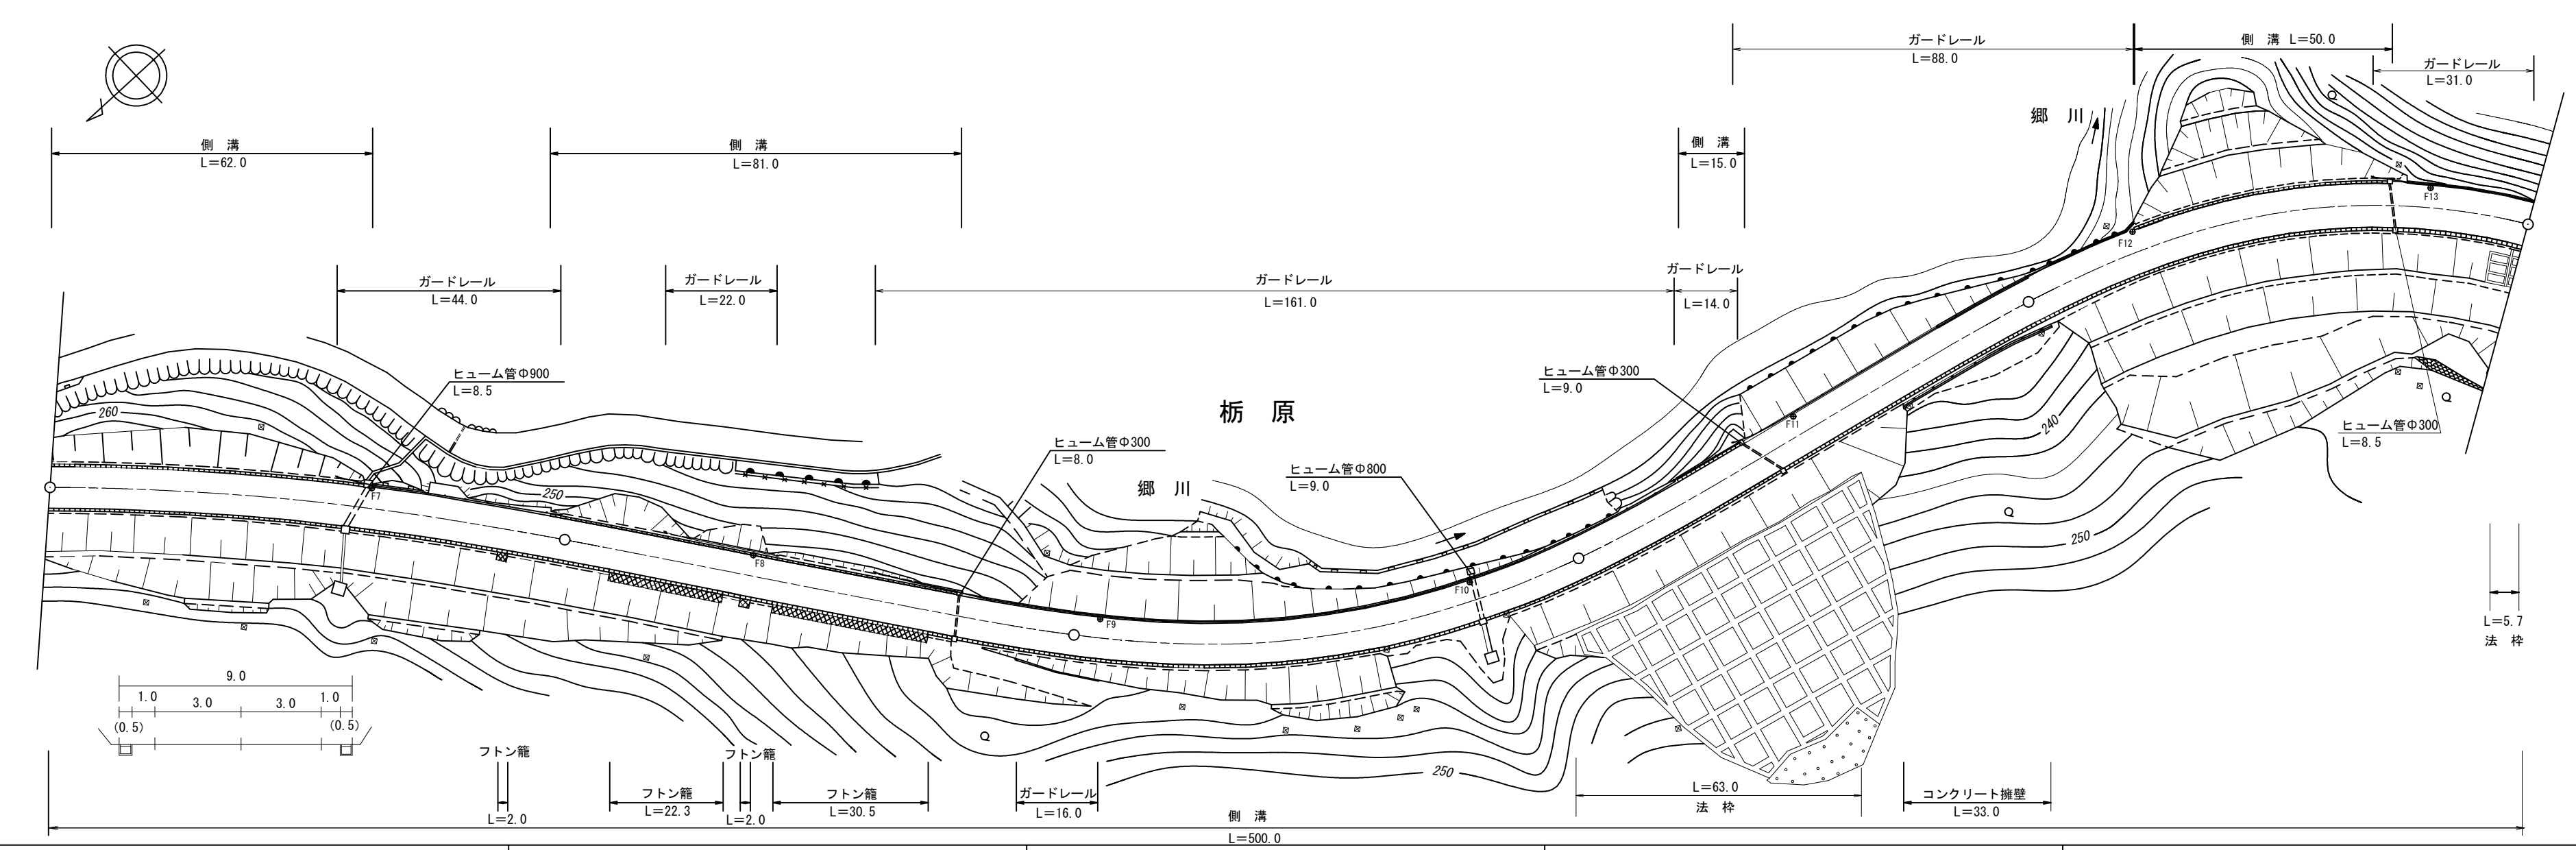

道路台帳修正履歴

カルテ番号	修正内容	調整年月日	業者名
	転記	2005.03.31	富士調査
2014-14-003	道路拡幅	2015.03.31	富士調査
2021-14-016	災害復旧	2022.03.31	富士調査

区間番号	雪害																	
	1	2	3	4	5	6	7	8	9	10	11	12	13	14	15			
点間距離		57.0	5.0	34.0	4.0		71.0	23.0		79.0	21.0	24.0	15.0	4.0	57.0	24.0	50.0	26.0
全幅員内訳	全幅員	9.0	9.0	9.1	8.6	9.1	8.6	8.6	8.6	8.5	8.5	8.5	8.8	9.0	8.8	9.5	9.5	9.25
	車道	6.0	6.0	6.0	6.0	6.0	6.0	6.0	6.0	6.0	6.0	6.0	6.2	6.4	6.4	6.4	6.4	6.5
	歩道																	
	左側																	
	右側																	
路肩	1.5	1.5	1.0	1.6	1.6	1.6	1.6	1.6	1.5	1.5	1.5	1.6	1.6	1.6	1.6	1.6	1.75	1.75
中央分離帯																		
側溝	左側	(0.5)	(0.5)	(0.5)	0.0	(0.5)	0.0	(0.6)	(0.6)	(0.6)	(0.5)	(0.5)	(0.5)	(0.5)	(0.6)	(0.6)	(0.6)	(0.75)
	右側	(0.5)	(0.5)	(0.5)	0.0	(0.6)	0.0	(0.6)	(0.6)	(0.6)	(0.5)	(0.5)	(0.5)	(0.5)	(0.6)	(0.6)	(0.6)	(0.75)
主要工物	AS																	
路面種別	AS																	
舗装区間番号	1	2	3	4	5													
	100.0	100.0	100.0	100.0	100.0													

路線名	主要地方道益田阿武線		
図面名	201414040-00		
作成年月日	2022年3月31日		
縮尺	1/1000	図面番号	40-00
事務所名	萩土木建築事務所		