


標題	路線コード	015	図面コード	18-0	路線名	主要地方道岩国玖珂線	県名	山口県	地名	岩国市川西三丁目 柱野	図面番号	18	① 現道 2 現道(分離) 3 旧道 4 新道 5 専用自歩道
----	-------	-----	-------	------	-----	------------	----	-----	----	-------------	------	----	---------------------------------

平面図
縮尺千分の一

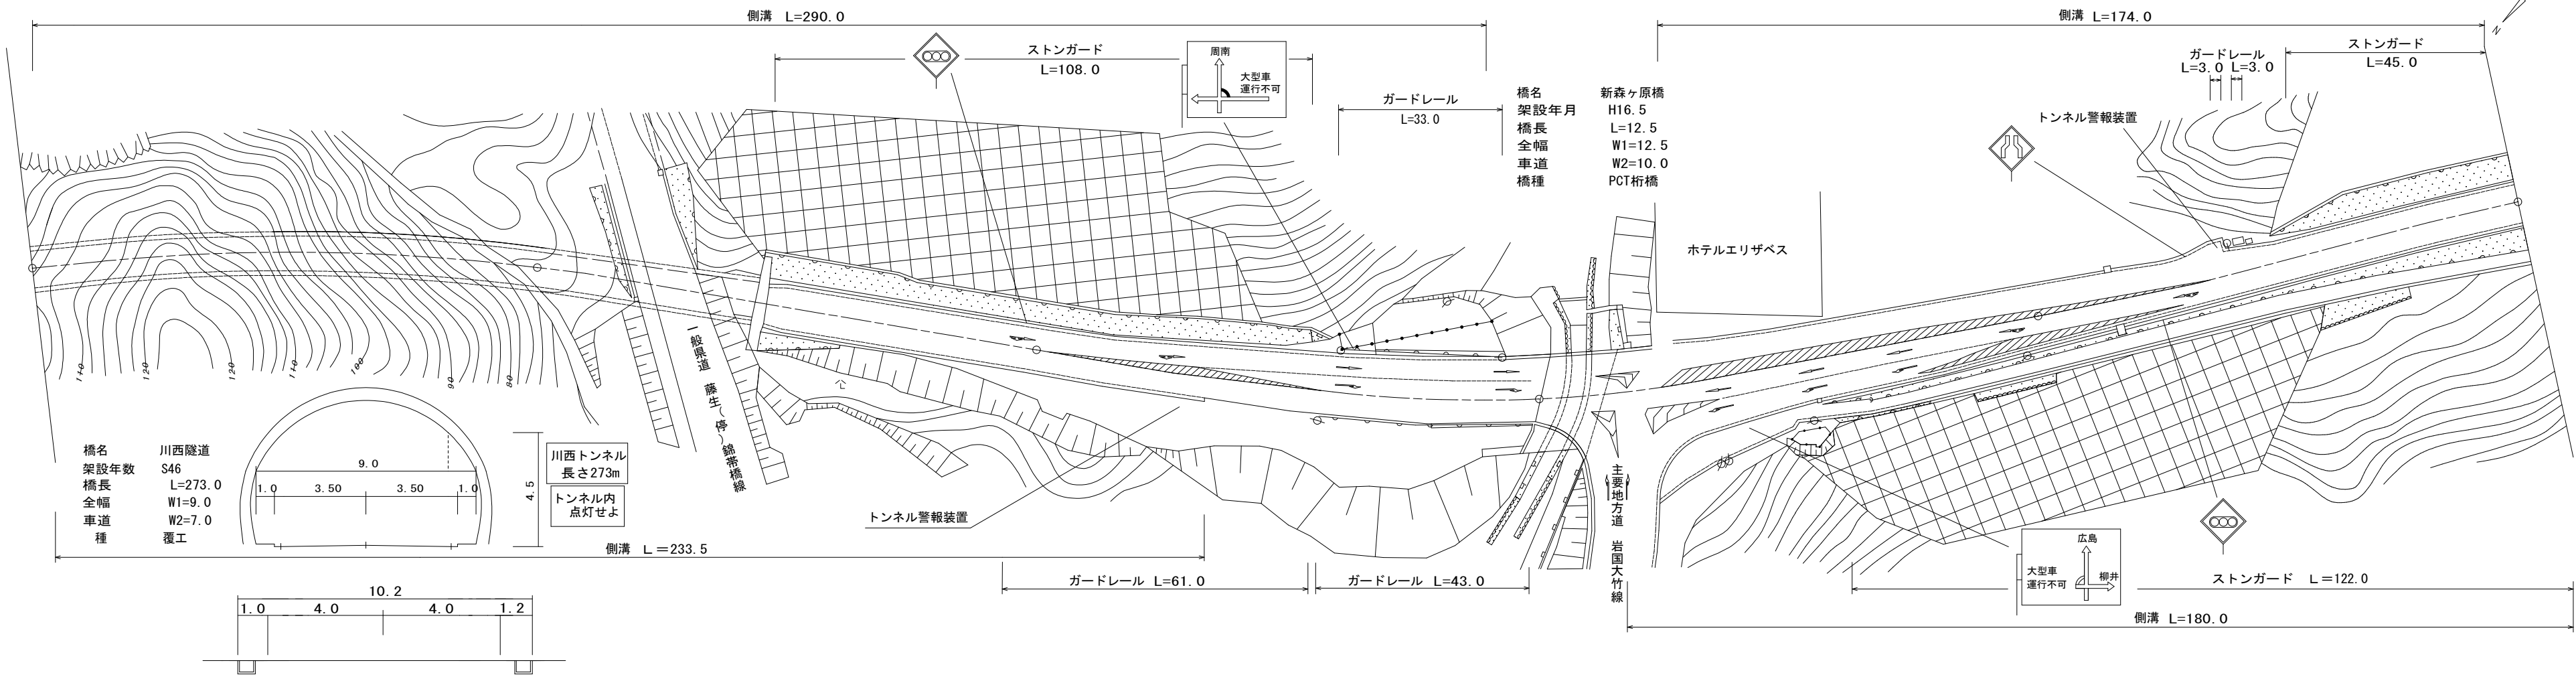

道路台帳修正履歴

カルテ番号	修正内容	調整年月日	業者名
	転記	2007年3月31日	錦測量
2009-02-360	橋梁諸元変更 トンネル諸元変更	2010年3月31日	錦測量
2022-02-013	ベクタ変換	2023年3月31日	錦測量

区間	番号	100.0		200.0		300.0		400.0		500.0		497.0																							
点間	距離	100.0	46.0	24.0	24.0	6.0	14.0	9.5	10.0	22.5	22.0	12.0	10.0	5.5	7.0	4.5	6.0	7.0	6.0	18.5	19.5	10.5	9.5	6.0	6.0	10.0	8.5	5.5	6.0	3.0	9.5	48.5			
全幅員	全幅員	9.0	9.0	9.0	9.5	9.5	9.71	10.2	10.8	11.5	11.0	12.5	13.0	13.0	12.5	12.5	15.5	21.0	21.0	21.0	22.5	19.5	18.0	16.0	15.0	14.0	13.5	13.0	12.5	12.0	11.0	11.0	12.0	10.0	9.0
	車道	7.0	7.0	7.0	7.5	7.5	7.65	8.0	8.5	9.0	9.5	10.0	10.0	10.0	10.0	10.0	10.0	10.0	10.0	10.0	10.0	10.0	10.0	10.0	9.5	9.0	8.5	8.0	7.5	7.0	7.0	7.0	7.0	7.0	
	歩道																																		
	左側	1.0	1.0	1.0	1.0	1.0	1.0	1.0	1.0	1.0	1.0	1.0	1.0	1.0	1.0	1.0	1.0	1.0	1.0	1.0	1.0	1.0	1.0	1.0	1.0	1.0	1.0	1.0	1.0	1.0	1.0	1.0	1.0	1.0	1.0
	右側	1.0	1.0	1.0	1.0	1.0	1.0	1.0	1.0	1.0	1.0	1.0	1.0	1.0	1.0	1.0	1.0	1.0	1.0	1.0	1.0	1.0	1.0	1.0	1.0	1.0	1.0	1.0	1.0	1.0	1.0	1.0	1.0	1.0	1.0
中央																																			
側溝	左側	(0.6)	(0.6)	(0.6)	(0.6)	(0.6)	(0.6)	(0.6)	(0.6)	(0.6)	(0.6)	(0.6)	(0.6)	(0.6)	(0.6)	(0.6)	(0.6)	(0.6)	(0.6)	(0.6)	(0.6)	(0.6)	(0.6)	(0.6)	(0.6)	(0.6)	(0.6)	(0.6)	(0.6)	(0.6)	(0.6)	(0.6)	(0.6)	(0.6)	(0.6)
	右側	(0.6)	(0.6)	(0.6)	(0.6)	(0.6)	(0.6)	(0.6)	(0.6)	(0.6)	(0.6)	(0.6)	(0.6)	(0.6)	(0.6)	(0.6)	(0.6)	(0.6)	(0.6)	(0.6)	(0.6)	(0.6)	(0.6)	(0.6)	(0.6)	(0.6)	(0.6)	(0.6)	(0.6)	(0.6)	(0.6)	(0.6)	(0.6)	(0.6)	(0.6)
主要	工作物	T8001		T8001										2336		2336																			
路面	種別	Co		Co/AS																															
舗装	区間	1	2	3	4	5	6	7	8																										
番号	番号	100.0	46.0	54.0	100.0	12.5	4.5	83.0	97.0																										

路線名	主要地方道岩国玖珂線		
図面名	201502018-00		
作成年月日	2023年3月31日		
縮尺	1/1000	図面番号	18
事務所名	岩国土木建築事務所		