


標題	路線コード	022	図面コード	28-0	路線名	主要地方道 光柳井線	県名	山口県	地名	柳井市新庄	図面番号	28	① 現道 2 現道(分離) 3 旧道 4 新道 5 専用自歩道
----	-------	-----	-------	------	-----	------------	----	-----	----	-------	------	----	---------------------------------

平面図
縮尺千分の一

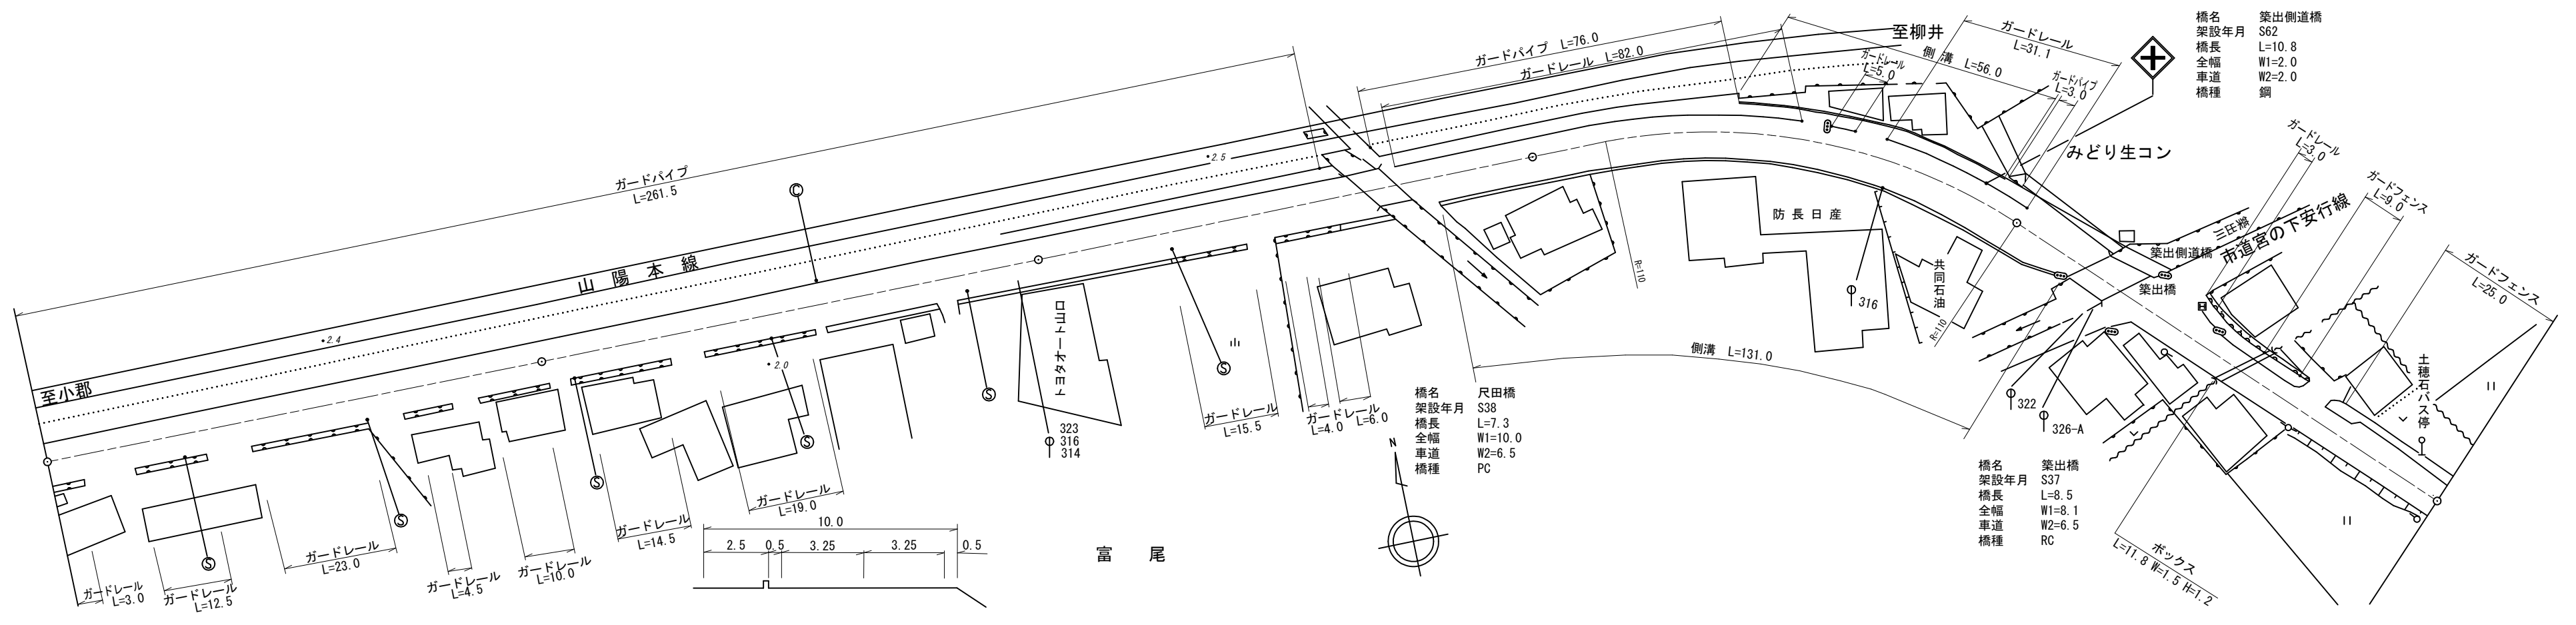

道路台帳修正履歴

カルテ番号	修正内容	調整年月日	業者名
	転写	1993.03.31	泉土木コ
2009-04-042	橋梁諸元変更	2010.03.31	泉土木コ
2021-04-005	ベクタ変換	2022.03.31	泉土木コ

区間	番号	100.0																			200.0																			300.0																			400.0																			500.0																		
点間	距離	39.5			64.5			100.0			55.0			6.0			7.3			7.0			24.7			8.0			35.0			20.0			31.0			6.0			6.0			10.0			8.5			21.0	
全幅員	全幅員	10.5			10.5			10.65			10.88			11.0			10.3			10.0			11.3			11.3			13.6			12.3			11.9			12.4			12.4			12.4			11.3			10.1			10.3	
	車道	6.0			6.0			6.0			6.0			6.0			6.5			6.5			6.5			6.5			6.5			7.0			7.0			6.5			6.5			6.5			6.5	
	歩道	2.5			2.5			2.5			2.5			2.5			2.5			2.5			2.5			2.5			2.5			2.5			2.5			2.5			2.5			2.5			2.5	
	左側	0.5			0.5			0.5			0.5			0.5			0.5			0.5			0.5			0.5			0.5			0.5			0.5			0.5			0.5			0.5			0.5	
	右側	1.5			1.5			1.65			1.88			2.0			0.8			0.8			0.8			1.8			1.8			1.8			1.9			2.9			2.9			2.9			1.5			0.8			0.8	
中央	
側溝	左側	
側溝	右側	
その他	
主要	工作物													04093-0	
路面	種別	AS	AS	
舗装	区間	1			2			3			4			5			6			7			8			9	
番号		100.0			100.0			61.0			7.3			31.7			100.0			16.0			8.5			75.5	

路線名	主要地方道 光柳井線		
図面名	202204028-00		
作成年月日	2022年3月31日		
縮尺	1/1000	図面番号	028-00
事務所名	山口県柳井土木建築事務所		