


標題	路線コード	022	図面コード	30-0	路線名	主要地方道 光柳井線	県名	山口県	地名	柳井市古開作	図面番号	30	① 現道 2 現道(分離) 3 旧道 4 新道 5 専用自歩道
----	-------	-----	-------	------	-----	------------	----	-----	----	--------	------	----	---------------------------------

平面図
縮尺千分の一

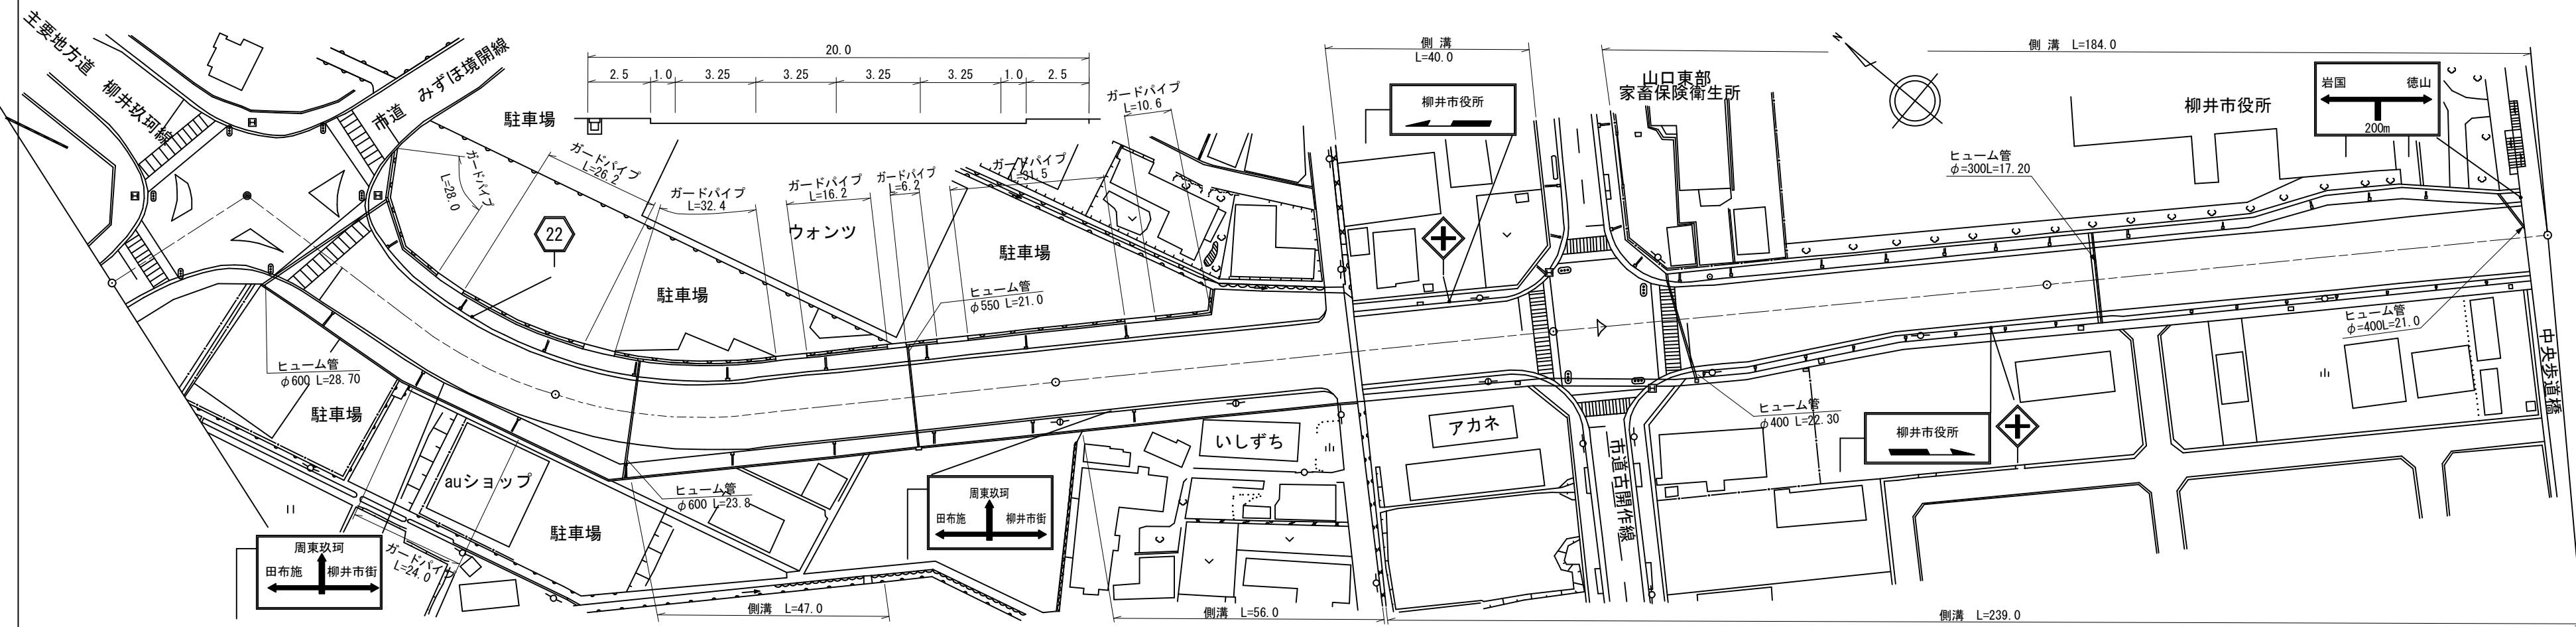

道路台帳修正履歴

カルテ番号	修正内容	調整年月日	業者名
	転写	1983.12.28	泉土木コ
2021-04-006	ベクタ変換	2022.03.31	泉土木コ

区間	番号	区間	
		1	2	3	4	5	6	7	8	9	10	11	12	13	14	15	16	17	18	19	20	21	22	23	24	25	26	27	28	29	30	31	32	33	34	35	36	37						
点間	距離	29.0		62.0	9.0	14.5	24.0	23.0		38.5	5.0	27.0	23.0	5.5		33.0	5.6	0.9	4.7	5.6	5.6	5.6	5.5		11.0	5.0	5.0	5.0	5.0	5.0	5.0	5.0	5.0	5.0	5.0	5.0	5.0	9.5						
全幅員		16.1		21.1	22.21	24.0	20.3	20.3		19.9	20.3	20.3	22.6	20.0		20.0	20.5	20.58	21.0	21.5	22.0	22.5	23.0		23.0	22.5	22.0	21.5	21.0	20.5	20.5	20.0	20.0	23.0	23.0	22.3	21.5	20.8	20.0	20.0				
全幅員内訳	車道	9.0		13.5	13.5	13.5	13.5	13.5		13.5	13.5	13.5	13.5	13.0		13.0	13.5	13.5	14.0	14.5	15.0	15.5	16.0		16.0	15.5	15.0	14.5	14.0	13.5	13.5	13.0	13.0	16.0	16.0	15.3	14.5	13.8	13.0	13.0				
	歩道	3.9		2.7	[1]	2.7	[1]	2.7	[1]	2.7	[1]	2.7	[1]	2.5		2.5	2.5	2.5	2.5	2.5	2.5	2.5	2.5		2.5	2.5	2.5	2.5	2.5	2.5	2.5	2.5	2.5	2.5	2.5	2.5	2.5	2.5	2.5	2.5	2.5			
	左側	2.2		2.6	[1]	3.9	[1]	3.1	[1]	2.7	[1]	3.1	[1]	2.5		2.5	2.5	2.5	2.5	2.5	2.5	2.5	2.5		2.5	2.5	2.5	2.5	2.5	2.5	2.5	2.5	2.5	2.5	2.5	2.5	2.5	2.5	2.5	2.5	2.5	2.5		
	右側	0.5		0.5	[1]	0.5	[1]	0.5	[1]	0.5	[1]	0.5	[1]	1.0		1.0	1.0	1.0	1.0	1.0	1.0	1.0	1.0		1.0	1.0	1.0	1.0	1.0	1.0	1.0	1.0	1.0	1.0	1.0	1.0	1.0	1.0	1.0	1.0	1.0	1.0		
	中央	0.5		0.5	[1]	0.5	[1]	0.5	[1]	0.5	[1]	0.5	[1]	0.5		0.5	0.5	0.5	0.5	0.5	0.5	0.5	0.5		0.5	0.5	0.5	0.5	0.5	0.5	0.5	0.5	0.5	0.5	0.5	0.5	0.5	0.5	0.5	0.5	0.5	0.5	0.5	
側溝	左側	
側溝	右側					0.0	0.6	0.6	0.6	0.6	0.6	0.6	0.6	0.6	0.6	0.6	0.6	0.6	0.6	0.6	0.6	0.6	0.6		0.6	0.6	0.6	0.6	0.6	0.6	0.6	0.6	0.6	0.6	0.6	0.6	0.6	0.6	0.6	0.6	0.6	0.6		
その他	
主要	工作物	
路面	種別	AS	AS	
舗装	区間	1	2	3	4	5	6	7	8	9	10	11	12	13	14	15	16	17	18	19	20	21	22	23	24	25	26	27	28	29	30	31	32	33	34	35	36	37						
舗装	番号	29.0	71.0	100.0	100.0	100.0	100.0	100.0	100.0	100.0	100.0	100.0	100.0	100.0	100.0	100.0	100.0	100.0	100.0	100.0	100.0	100.0	100.0	100.0	100.0	100.0	100.0	100.0	100.0	100.0	100.0	100.0	100.0	100.0	100.0	100.0	100.0	100.0	100.0	100.0	100.0			

路線名	主要地方道 光柳井線
図面名	202204030-00
作成年月日	2022年3月31日
縮尺	1/1000
図面番号	030-00
事務所名	山口県柳井土木建築事務所