


標題	路線コード	023	図面コード	26-0	路線名	主要地方道 光上関線	県名	山口県	地名	熊毛郡平生町大字平生町	図面番号	26	① 現道 2 現道(分離) 3 旧道 4 新道 5 専用自歩道
----	-------	-----	-------	------	-----	------------	----	-----	----	-------------	------	----	---------------------------------

平面図
縮尺千分の一

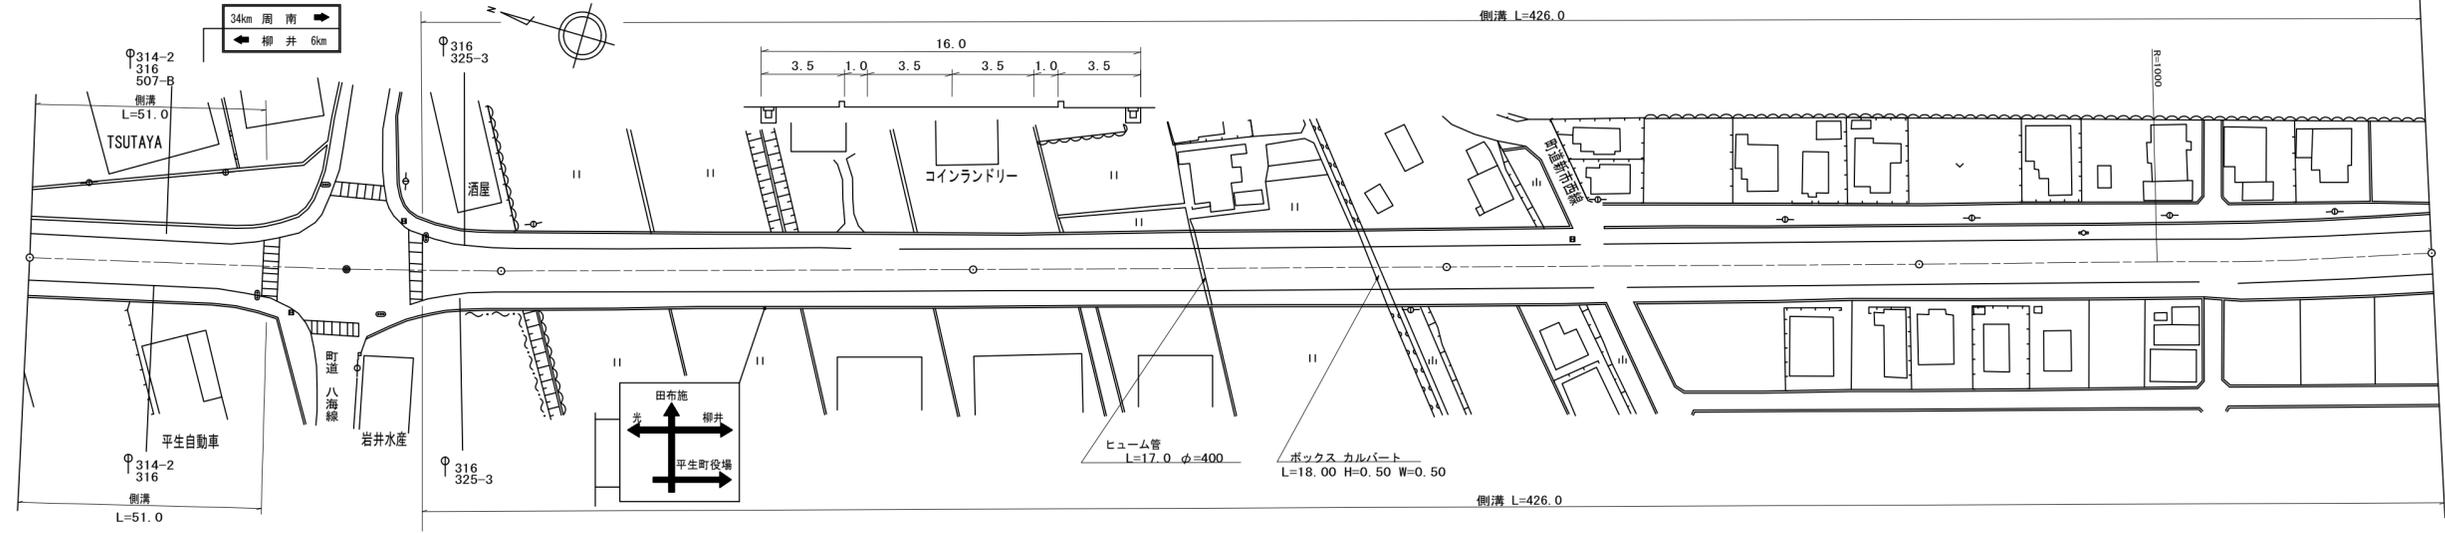

道路台帳修正履歴

カルテ番号	修正内容	調整年月日	業者名
	転写	1989.03.31	泉土木コ
2011-04-012	案内板変更	2012.03.31	泉土木コ
2018-04-007	旗上げ修正	2019.03.31	泉土木コ

区間番号	100.0																							200.0		300.0		400.0		500.0		509.2	
	1	2	3	4	5	6	7	8	9	10	11	12	13	14	15	16	17	18	19	20	21	22	23										
点間距離		40.0	5.0	5.0	5.0	5.0	4.0	4.2	5.0	5.0	5.0	11.8	16.2	16.6	16.7	16.7	33.8	100.0	100.0	60.2	8.5	31.3	9.2										
全幅員	17.0	17.0	17.5	19.0	22.5	23.2	22.7	23.7	27.5	20.3	16.75	16.75	16.75	16.45	16.25	16.0	16.0	16.0	16.0	16.0	16.5	16.5											
全幅員内訳	車道	9.0	9.0	9.0	9.0	9.0	9.0	9.0	9.0	9.0	9.0	9.0	9.0	9.0	9.0	9.0	9.0	9.0	9.0	9.0	9.0	9.0	9.0										
	左側歩道	3.5	3.5	3.5	3.5	3.5	3.5	3.5	3.5	3.5	3.5	[1]	[1]	[1]	[1]	[1]	[1]	[1]	[1]	[1]	[1]	[1]	[1]										
	右側歩道	3.5	3.5	3.5	3.5	3.5	3.5	3.5	3.5	3.5	3.5	[1]	[1]	[1]	[1]	[1]	[1]	[1]	[1]	[1]	[1]	[1]	[1]										
	左側路肩	0.5	0.5	0.75	1.5	3.0	6.0	6.2	6.2	4.0	2.4	0.6	0.6	0.6	0.75	0.85	1.0	1.0	1.0	1.0	1.0	1.0	1.0										
	右側路肩	0.5	0.5	0.75	1.5	3.0	6.0	6.2	6.2	4.0	2.4	0.6	0.6	0.6	0.75	0.85	1.0	1.0	1.0	1.0	1.0	1.0	1.0										
中央分離帯																																	
側溝	左側	(0.6)	(0.6)	(0.6)	(0.6)	(0.6)	(0.6)	(0.6)	(0.6)	(0.6)	(0.6)	(0.6)	(0.6)	(0.6)	(0.6)	(0.6)	(0.6)	(0.6)	(0.6)	(0.6)	(0.6)	(0.6)	(0.6)										
	右側	(0.6)	(0.6)	(0.6)	(0.6)	(0.6)	(0.6)	(0.6)	(0.6)	(0.6)	(0.6)	(0.6)	(0.6)	(0.6)	(0.6)	(0.6)	(0.6)	(0.6)	(0.6)	(0.6)	(0.6)	(0.6)	(0.6)										
その他																																	
主要工造物																																	
路面種別	AS																						AS										
舗装区間番号		1							2														7										
		68.2							31.8														9.2										

路線名	主要地方道 光上関線		
図面名	202304026-00		
作成年月日	2019年3月31日		
縮尺	1/1000	図面番号	026-00
事務所名	山口県柳井土木建築事務所		