


標題	路線コード	023	図面コード	27-0	路線名	主要地方道 光上関線	県名	山口県	地名	熊毛郡平生町大字平生町	図面番号	27	① 現道 2 現道(分離) 3 旧道 4 新道 5 専用自歩道
----	-------	-----	-------	------	-----	------------	----	-----	----	-------------	------	----	---------------------------------

平面図
縮尺千分の一

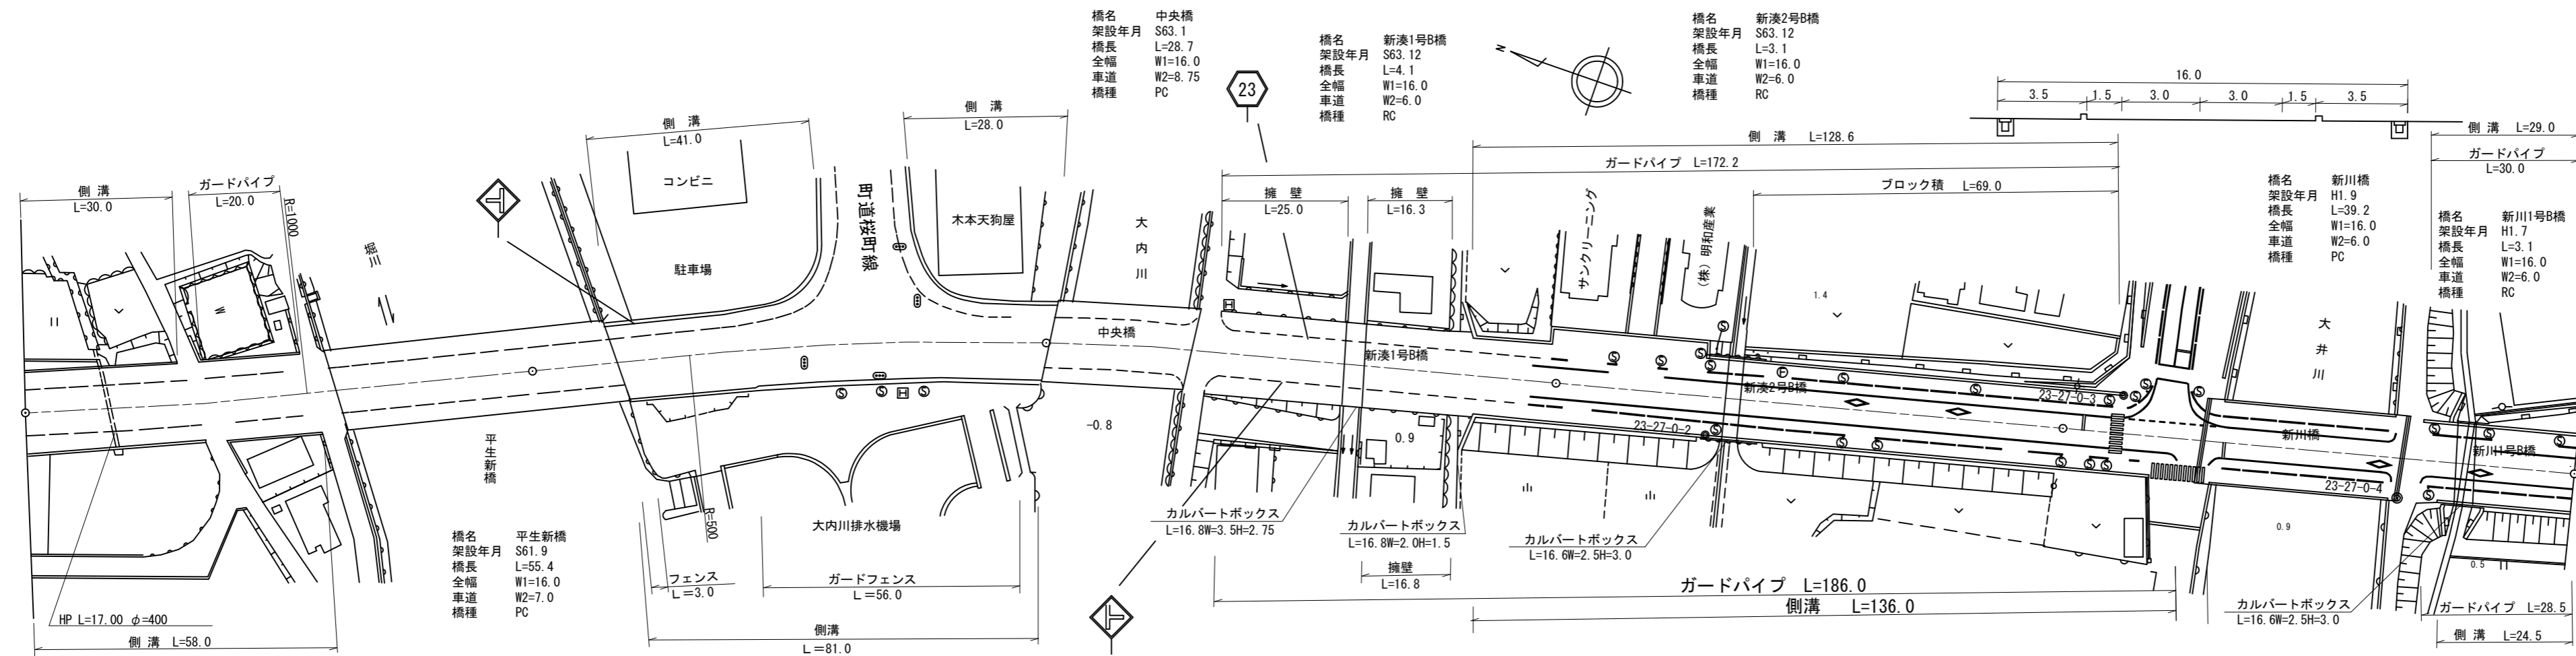

道路台帳修正履歴

カルテ番号	修正内容	調整年月日	業者名
	転写	1990.03.31	泉土木コ
2009-04-052	橋梁諸元変更	2010.03.31	泉土木コ
2011-04-013	平面修正 ベクタ変換	2012.03.31	泉土木コ
2014-04-007	橋梁架設年月日変更	2015.03.31	泉土木コ
2015-04-011	歩道改良工事	2016.03.31	泉土木コ

区間 番号	100.0																																						200.0																																						300.0																																						400.0																																						500.0																																					
	1	2	3	4	5	6	7	8	9	10	11	12	13	14	15	16	17	18	19	20	21	22	23	24	25	26	27	28	29	30	31	32	33	34	35	36	37	38	
点間 距離	18.0	12.0		27.0	3.5	38.5	15.9	10.0	10.0	10.0	10.0	19.6	24.5	0.5	13.4	5.1	5.1	5.1	4.0	5.2	5.3	9.6	4.1	21.4	15.0	1.0	29.0	4.0	3.1	63.9	10.0	8.0	9.5	38.2	4.0	6.0	3.1	20.2	
全幅員	16.5	16.5	16.0	16.0	16.0	16.0	16.0	16.0	16.1	16.3	16.6	16.35	16.01	16.0	16.0	16.0	16.0	16.0	16.0	16.0	16.0	16.0	16.0	16.0	16.0	16.0	16.0	16.0	16.0	16.0	16.0	16.0	16.0	16.0	16.0	16.0	16.0	16.0	
全幅員 内訳	車道	7.0	7.0	7.0	7.0	7.0	7.0	7.0	7.0	7.0	7.0	7.0	7.0	7.0	7.0	7.0	7.0	7.0	7.0	7.0	7.0	7.0	7.0	7.0	7.0	7.0	7.0	7.0	7.0	7.0	7.0	7.0	7.0	7.0	7.0	7.0	7.0	7.0	
	歩道	3.5	3.5	3.5	3.5	3.5	3.5	3.5	3.5	3.5	3.5	3.5	3.5	3.5	3.5	3.5	3.5	3.5	3.5	3.5	3.5	3.5	3.5	3.5	3.5	3.5	3.5	3.5	3.5	3.5	3.5	3.5	3.5	3.5	3.5	3.5	3.5	3.5	
	左側	4.0	4.0	4.0	4.0	4.0	4.0	4.0	4.0	4.0	4.0	4.0	4.0	4.0	4.0	4.0	4.0	4.0	4.0	4.0	4.0	4.0	4.0	4.0	4.0	4.0	4.0	4.0	4.0	4.0	4.0	4.0	4.0	4.0	4.0	4.0	4.0	4.0	4.0	
	右側	1.0	1.0	1.0	1.0	1.0	1.0	1.0	1.0	1.0	1.0	1.0	1.0	1.0	1.0	1.0	1.0	1.0	1.0	1.0	1.0	1.0	1.0	1.0	1.0	1.0	1.0	1.0	1.0	1.0	1.0	1.0	1.0	1.0	1.0	1.0	1.0	1.0	1.0	1.0	
	中央 分離帯	
側溝	(0.6)	(0.6)	(0.6)	(0.6)	(0.6)	(0.6)	(0.6)	(0.6)	(0.6)	(0.6)	(0.6)	(0.6)	(0.6)	(0.6)	(0.6)	(0.6)	(0.6)	(0.6)	(0.6)	(0.6)	(0.6)	(0.6)	(0.6)	(0.6)	(0.6)	(0.6)	(0.6)	(0.6)	(0.6)	(0.6)	(0.6)	(0.6)	(0.6)	(0.6)	(0.6)	(0.6)	(0.6)	(0.6)	(0.6)	
その他	
主要 工作物			04161-0										04162-0											04163-0						04164-0	
路面 種別	AS	AS	
舗装 区間 番号	1	2	3	4	5	6	7	8	9	10	11	12	13	14	15	16	17	
	60.5	39.5	15.9	84.1	0.5	28.7	29.3	4.1	37.4	33.0	3.1	63.9	27.5	39.2	10.0	3.1	20.2	

路線名	主要地方道 光上関線
図面名	202304027-00
作成年月日	2016年3月31日
縮尺	1/1000
図面番号	027-00
事務所名	山口県柳井土木建築事務所