


平面図
縮尺千分の一

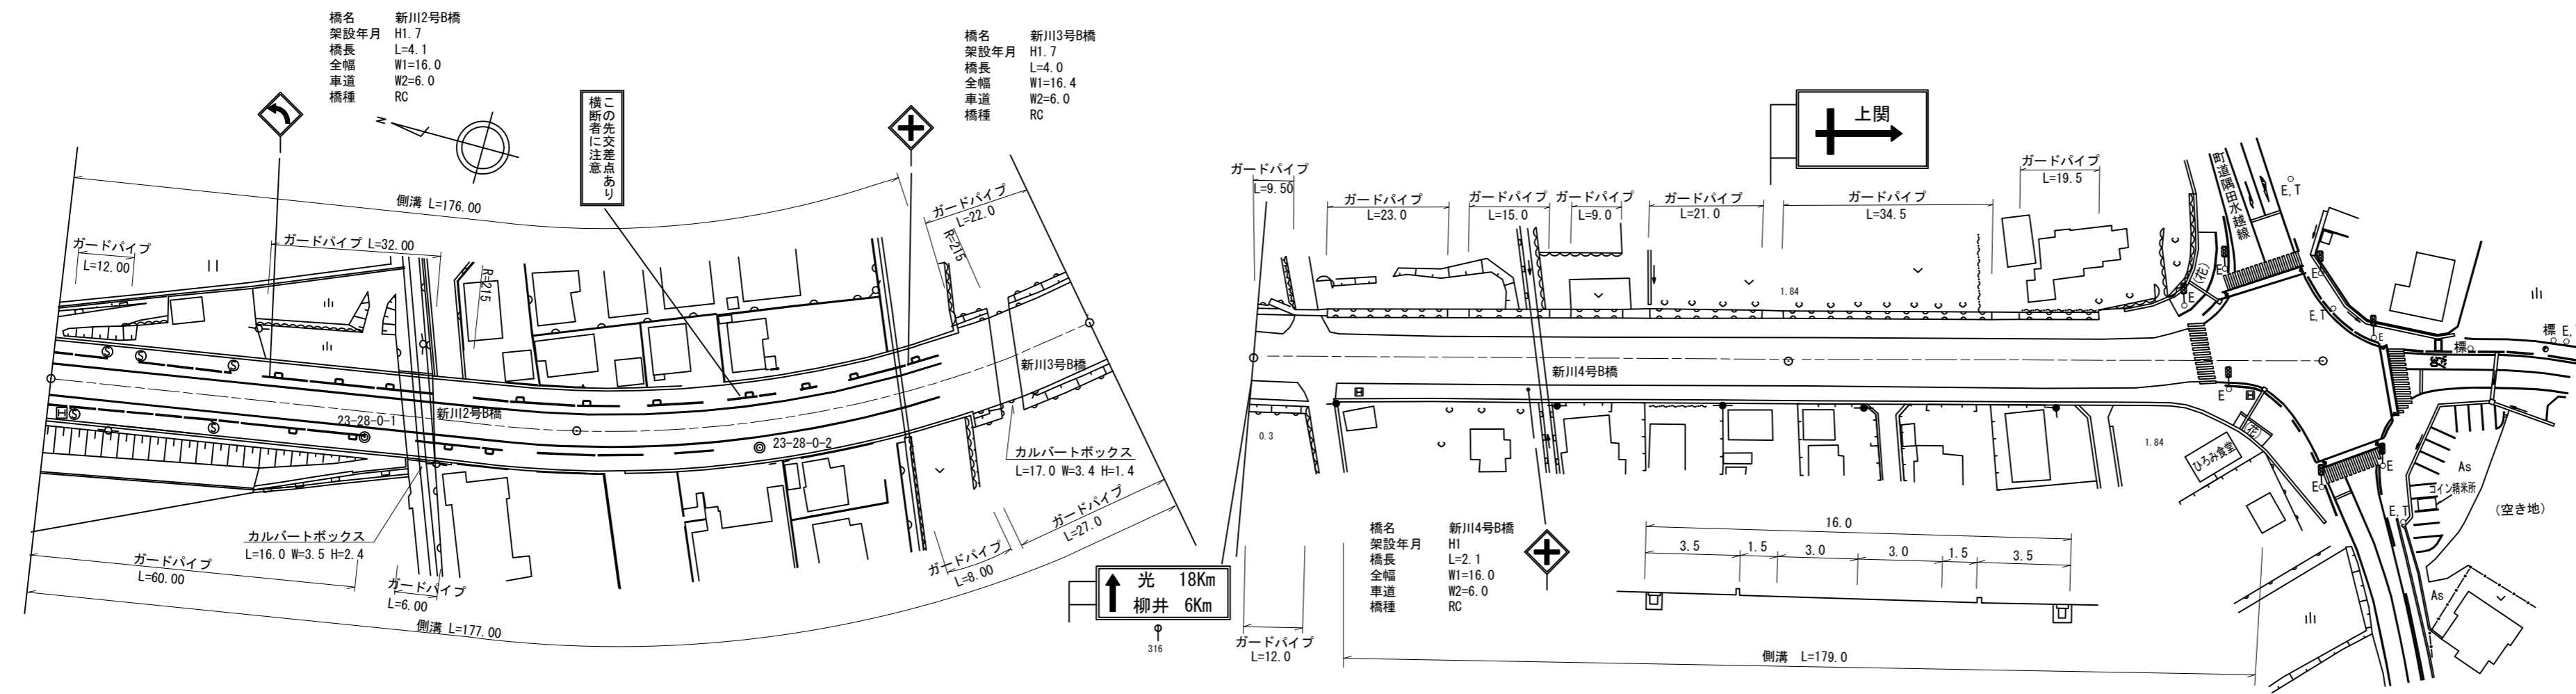

道路台帳修正履歴

カルテ番号	修正内容	調整年月日	業者名
	転写	1991.03.31	泉土木コ
2009-04-053	橋梁諸元変更	2010.03.31	泉土木コ
2010-04-008	平面変更 ベクタ変換	2011.03.31	泉土木コ
2015-04-012	歩道改良工事	2016.03.31	泉土木コ
2015-00-111	橋梁諸元追加	2016.03.31	田中技研
2017-04-011	橋梁諸元追加	2018.03.31	泉土木コ
2019-04-008	平面修正	2020.03.31	泉土木コ

区間	番号	距離																					
		1	2	3	4	5	6	7	8	9	10	11	12	13	14	15	16	17	18	19	20	21	22
全幅員		16.0	16.0	16.0	16.0	16.0	16.0	16.0	16.0	16.0	16.0	16.0	16.0	16.0	16.0	16.1	16.2	16.1	16.2	16.25	16.5	16.25	16.5
全幅員内訳	車道	6.0	6.0	6.0	6.0	6.0	6.0	6.0	6.0	6.0	6.0	6.0	6.0	6.0	6.0	6.5	7.0	7.5	8.0	8.25	8.5	8.25	8.5
	歩道	3.0	3.5	3.5	[1]	[1]	3.5	3.5	3.5	[1]	3.5	3.5	3.5	[1]	3.5	3.5	3.5	3.5	3.5	3.5	3.5	3.5	3.5
	左側	3.1	3.5	3.5	[1]	[1]	3.5	3.5	3.5	[1]	3.5	3.5	3.5	[1]	3.5	3.5	3.5	3.5	3.5	3.5	3.5	3.5	3.5
	右側	2.0	1.5	1.5	[1]	[1]	1.5	1.5	1.5	[1]	1.5	1.5	1.5	[1]	1.5	1.5	1.5	1.5	1.5	1.5	1.5	1.5	1.5
	路肩	1.9	1.5	1.5	[1]	[1]	1.5	1.5	1.5	[1]	1.5	1.5	1.5	[1]	1.5	1.5	1.5	1.5	1.5	1.5	1.5	1.5	1.5
中央分離帯																							
側溝	左側	(0.5)	(0.5)	(0.5)	(0.5)	(0.5)	(0.5)	(0.5)	(0.5)	(0.5)	(0.5)	(0.5)	(0.5)	(0.5)	(0.5)	(0.5)	(0.5)	(0.5)	(0.5)	(0.5)	(0.5)	(0.5)	
	右側	(0.5)	(0.5)	(0.5)	(0.5)	(0.5)	(0.5)	(0.5)	(0.5)	(0.5)	(0.5)	(0.5)	(0.5)	(0.5)	(0.5)	(0.5)	(0.5)	(0.5)	(0.5)	(0.5)	(0.5)	(0.5)	(0.5)
主要工物			04167-0				04168-0				04169-0												
路面種別		AS																					AS
舗装区間	番号	1 66.5	2 4.1	3 29.4	4 80.5	5 4.0	6 15.5	7 55.9	8 2.1	9 42.0	10 100.0	11 5.0											

路線名	主要地方道 光上関線
図面名	202304028-00
作成年月日	2020年3月31日
縮尺	1/1000
図面番号	028-00
事務所名	山口県柳井土木建築事務所