


標題	路線コード	023	図面コード	32-0	路線名	主要地方道 光上関線	県名	山口県	地名	熊毛郡平生町大字曾根	図面番号	32	① 現道 2 現道(分離) 3 旧道 4 新道 5 専用自歩道
----	-------	-----	-------	------	-----	------------	----	-----	----	------------	------	----	---------------------------------

平面図
縮尺千分の一

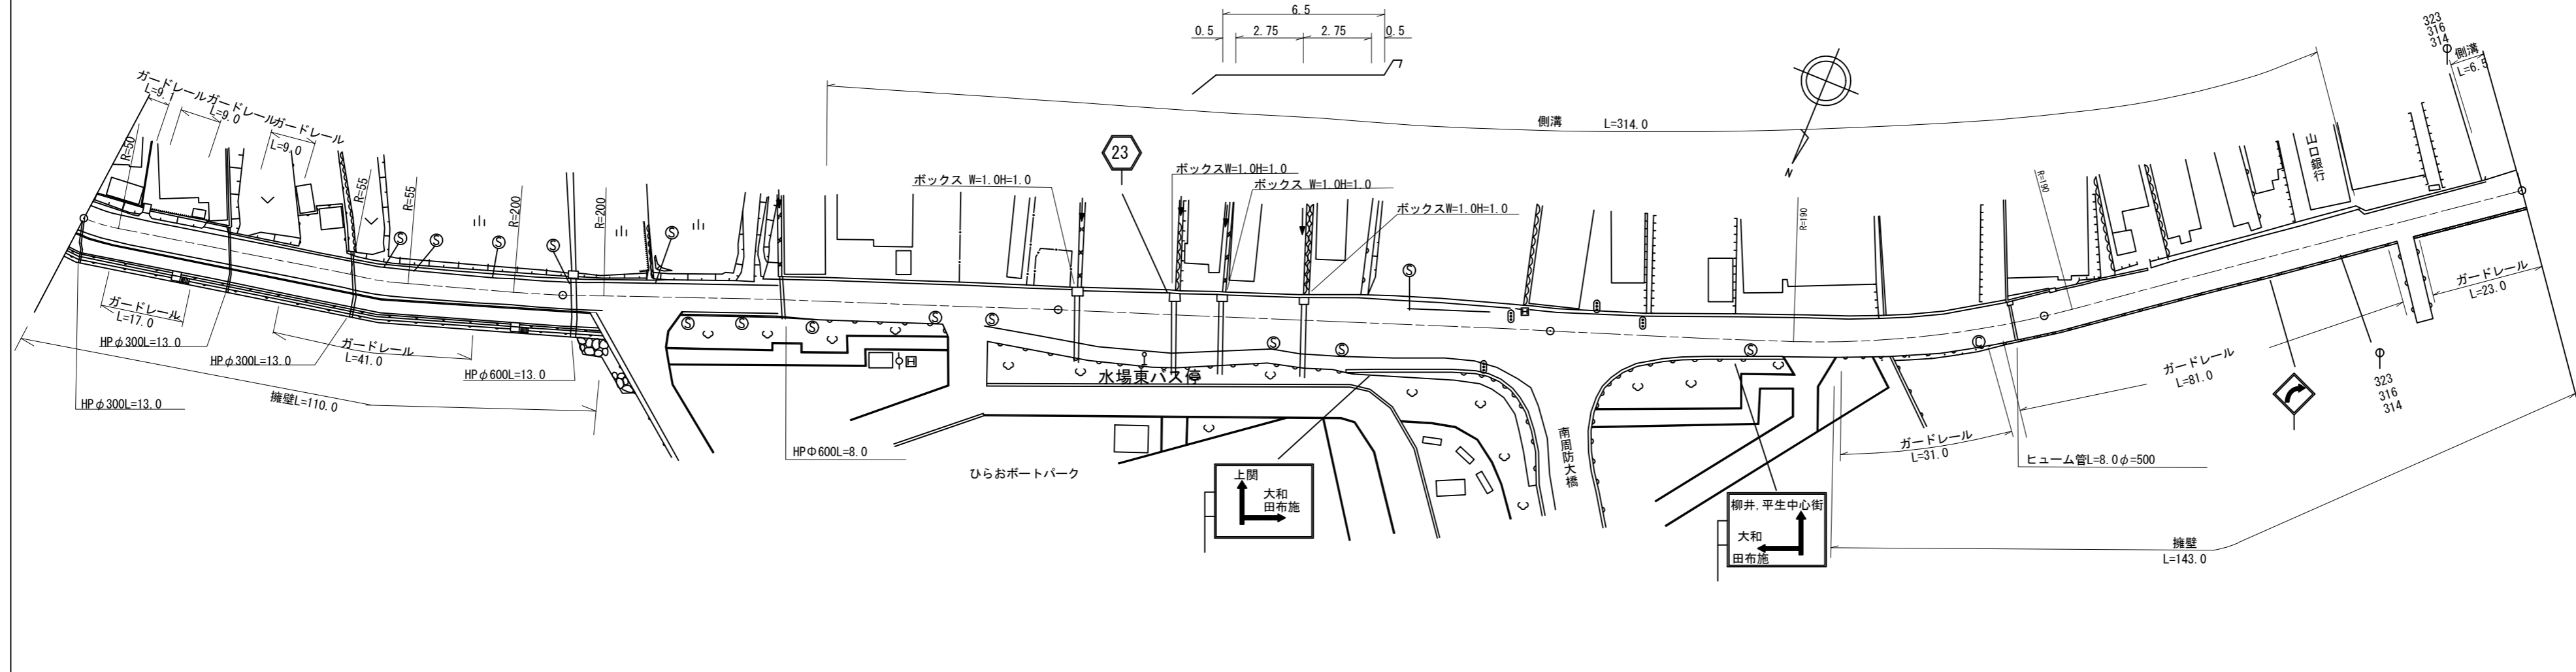

道路台帳修正履歴

カルテ番号	修正内容	調整年月日	業者名
	転写	1999.03.31	泉土木コ
	ベクター変換	2009.03.31	泉土木コ
2008-04-014	歩道設置	2009.03.31	泉土木コ

区間	番号	1	2	3	4	5	6	7	8	9	10	11	12	13	14	15	16	17	18	19	20	21	22	23	24	25	26	27	28	29	30	31	32	33	34	35	36			
点間	距離	3.0	97.0	17.0	21.5	14.0	24.0	8.5	5.0	5.0	5.0	7.0	15.5	5.0	5.0	5.0	5.0	7.5	12.5	9.0	10.0	14.0	4.5	5.0	5.0	5.0	5.0	5.0	6.0	11.5	26.0	29.0	7.0	23.5	44.0	27.0	6.5			
全幅員	全幅員	9.4	8.5	8.3	8.3	7.7	8.2	8.2	6.0	6.7	7.4	8.1	9.0	15.0	9.0	8.5	8.0	13.8	14.5	14.5	14.2	13.15	8.0	11.6	10.9	10.1	9.4	8.8	8.5	7.8	8.0	8.3	8.3	8.3	6.6	8.2				
	車道	5.5	5.5	5.5	5.5	5.5	5.5	5.5	5.0	6.0	6.7	8.1	9.0	9.5	9.0	8.5	8.0	13.7	14.5	14.5	14.2	8.5	8.0	7.5	7.0	6.5	6.0	5.5	5.5	5.5	5.5	5.5	5.5	5.5	5.5	5.5	5.5			
	左側歩道	2.9	2.0	2.3	2.3	2.2	2.2	2.2	2.2	2.2	2.5	2.5	2.5	2.5	2.5	2.5	2.5	2.5	2.5	2.5	2.5	2.2	2.5	2.5	2.5	2.5	2.5	2.5	2.5	2.5	2.5	2.5	2.5	2.5	2.5	2.5	2.5	2.5	2.5	
	右側歩道	2.2	2.0	2.3	2.3	2.2	2.2	2.2	2.2	2.2	2.5	2.5	2.5	2.5	2.5	2.5	2.5	2.5	2.5	2.5	2.5	2.2	2.5	2.5	2.5	2.5	2.5	2.5	2.5	2.5	2.5	2.5	2.5	2.5	2.5	2.5	2.5	2.5	2.5	2.5
	路肩	0.5	0.5	0.5	0.5	0.5	0.5	0.5	0.5	0.5	0.5	0.5	0.5	0.5	0.5	0.5	0.5	0.5	0.5	0.5	0.5	0.5	0.5	0.5	0.5	0.5	0.5	0.5	0.5	0.5	0.5	0.5	0.5	0.5	0.5	0.5	0.5	0.5	0.5	0.5
中央分離帯	
側溝	左側			0.0	0.0	0.0	0.0	0.0	0.0	0.0	0.0	0.0	0.0	0.0	0.0	0.0	0.0	0.0	0.0	0.0	0.0	0.0	0.0	0.0	0.0	0.0	0.0	0.0	0.0	0.0	0.0	0.0	0.0	0.0	0.0	0.0	0.0	0.0	0.0	
	右側			0.0	0.0	0.0	0.0	0.0	0.0	0.0	0.0	0.0	0.0	0.0	0.0	0.0	0.0	0.0	0.0	0.0	0.0	0.0	0.0	0.0	0.0	0.0	0.0	0.0	0.0	0.0	0.0	0.0	0.0	0.0	0.0	0.0	0.0	0.0	0.0	
その他	
主要	工作物																																							
路面	種別	AS																																						AS
舗装	区間	1	2	3	4	5																																		
番号		100.0	100.0	100.0	100.0	100.0																																		

路線名	主要地方道 光上関線
図面名	202304032-00
作成年月日	2009年3月31日
縮尺	1/1000
図面番号	032-00
事務所名	山口県柳井土木建築事務所