


標題	路線コード	023	図面コード	38-0	路線名	主要地方道 光上関線	県名	山口県	地名	熊毛郡平生町大字佐賀	図面番号	38	① 現道 2 現道(分離) 3 旧道 4 新道 5 専用自歩道
----	-------	-----	-------	------	-----	------------	----	-----	----	------------	------	----	---------------------------------

平面図  
縮尺千分の一

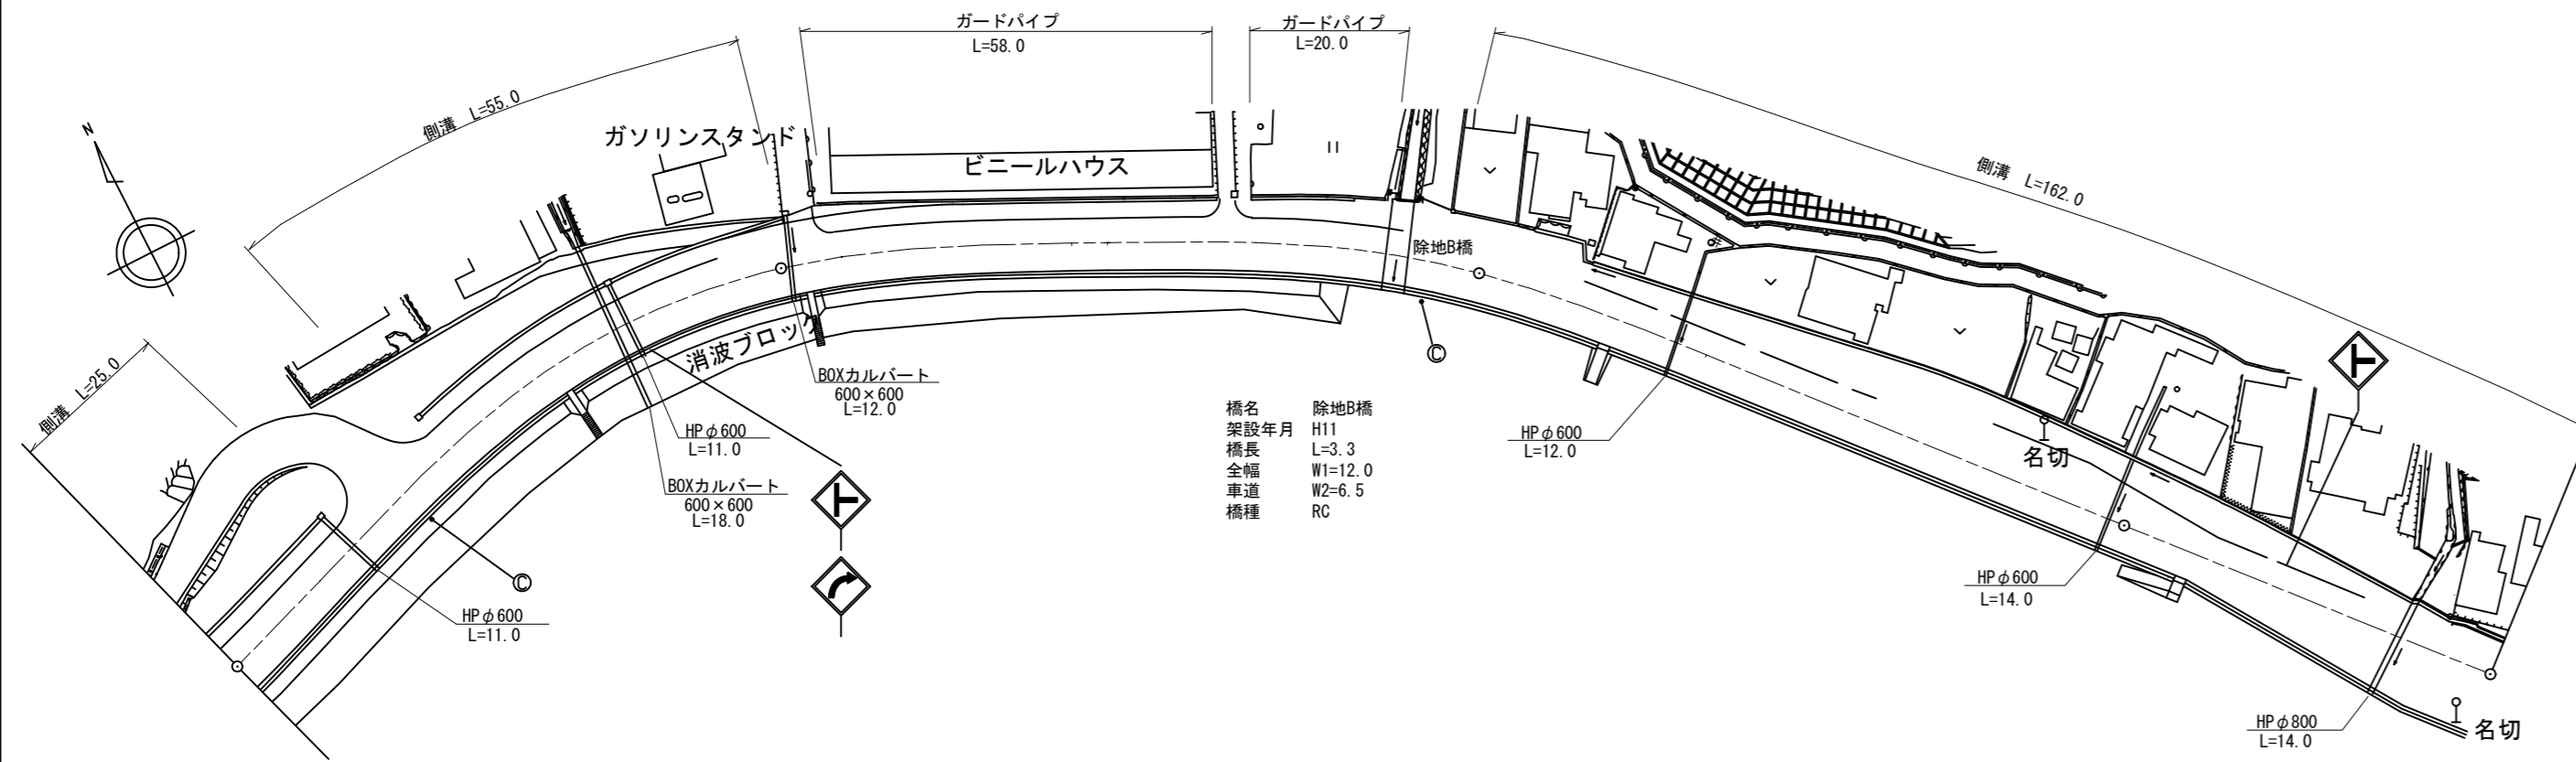

橋名 除地B橋  
 架設年月 H11  
 橋長 L=3.3  
 全幅 W1=12.0  
 車道 W2=6.5  
 橋種 RC

区間	番号	100.0																		200.0																		300.0																		362.0																		400.0																		500.0																	
点間	距離	25.0		25.0		50.0		7.0		5.0		75.0		3.3		4.7		5.0		19.0		47.0		16.0		15.0		3.0		17.0		17.0		16.0		12.0	
全幅員内訳	全幅員	11.7		10.8		11.0		11.52		11.5		12.0		12.0		11.7		12.3		12.2		14.1		14.7		14.0		13.84		12.9		13.5		14.4		14.4	
	車道	6.5		6.0		6.0		6.44		6.5		6.5		6.5		6.5		6.5		6.5		6.0		6.0		6.0		6.0		6.0		6.0		6.0		6.0	
	歩道	3.4		2.6		2.6		3.5		3.4		3.9		3.9		4.2		4.8		4.4		6.5		4.1		3.4		3.6		4.9		3.5		1.9		1.9	
	路側	0.5		0.5		0.5		0.5		0.5		0.5		0.5		0.5		0.5		0.5		0.5		0.5		0.5		0.5		0.5		0.5		0.5		0.5	
	中央	1.3		1.3		0.9		1.06		1.1		1.1		0.5		0.5		0.5		0.8		1.1		1.1		1.1		1.16		1.5		3.5		3.5		3.5	
側溝	左側	0.5		0.5		0.5		0.5		0.5		0.5		0.5		0.5		0.5		0.5		0.5		0.5		0.5		0.5		0.5		0.5		0.5		0.5	
その他	右側	
主要	工作物																			04139-0	
路面	種別	AS	
舗装	区間番号	1		2		3		4		5		6	
		100.0		87.0		34.7		3.4		102.0		65.0	

道路台帳修正履歴

カルテ番号	修正内容	調整年月日	業者名
	転写	2005.03.31	泉土木コ
2009-04-061	橋梁諸元変更	2010.03.31	泉土木コ
2014-04-009	カーブミラー設置 ベクタ変換	2015.03.31	泉土木コ
2015-00-317	旗上げ削除	2016.03.31	田中技研

路線名	主要地方道 光上関線		
図面名	202304038-00		
作成年月日	2015年3月31日		
縮尺	1/1000	図面番号	038-00
事務所名	山口県柳井土木建築事務所		