


| | | | | | | | | | | | | | |
|----|-------|-----|-------|------|-----|------------|----|-----|----|------------|------|----|---------------------------------|
| 標題 | 路線コード | 023 | 図面コード | 43-0 | 路線名 | 主要地方道 光上関線 | 県名 | 山口県 | 地名 | 熊毛郡平生町大字佐賀 | 図面番号 | 43 | ① 現道 2 現道(分離) 3 旧道 4 新道 5 専用自歩道 |
|----|-------|-----|-------|------|-----|------------|----|-----|----|------------|------|----|---------------------------------|

平面図
縮尺千分の一

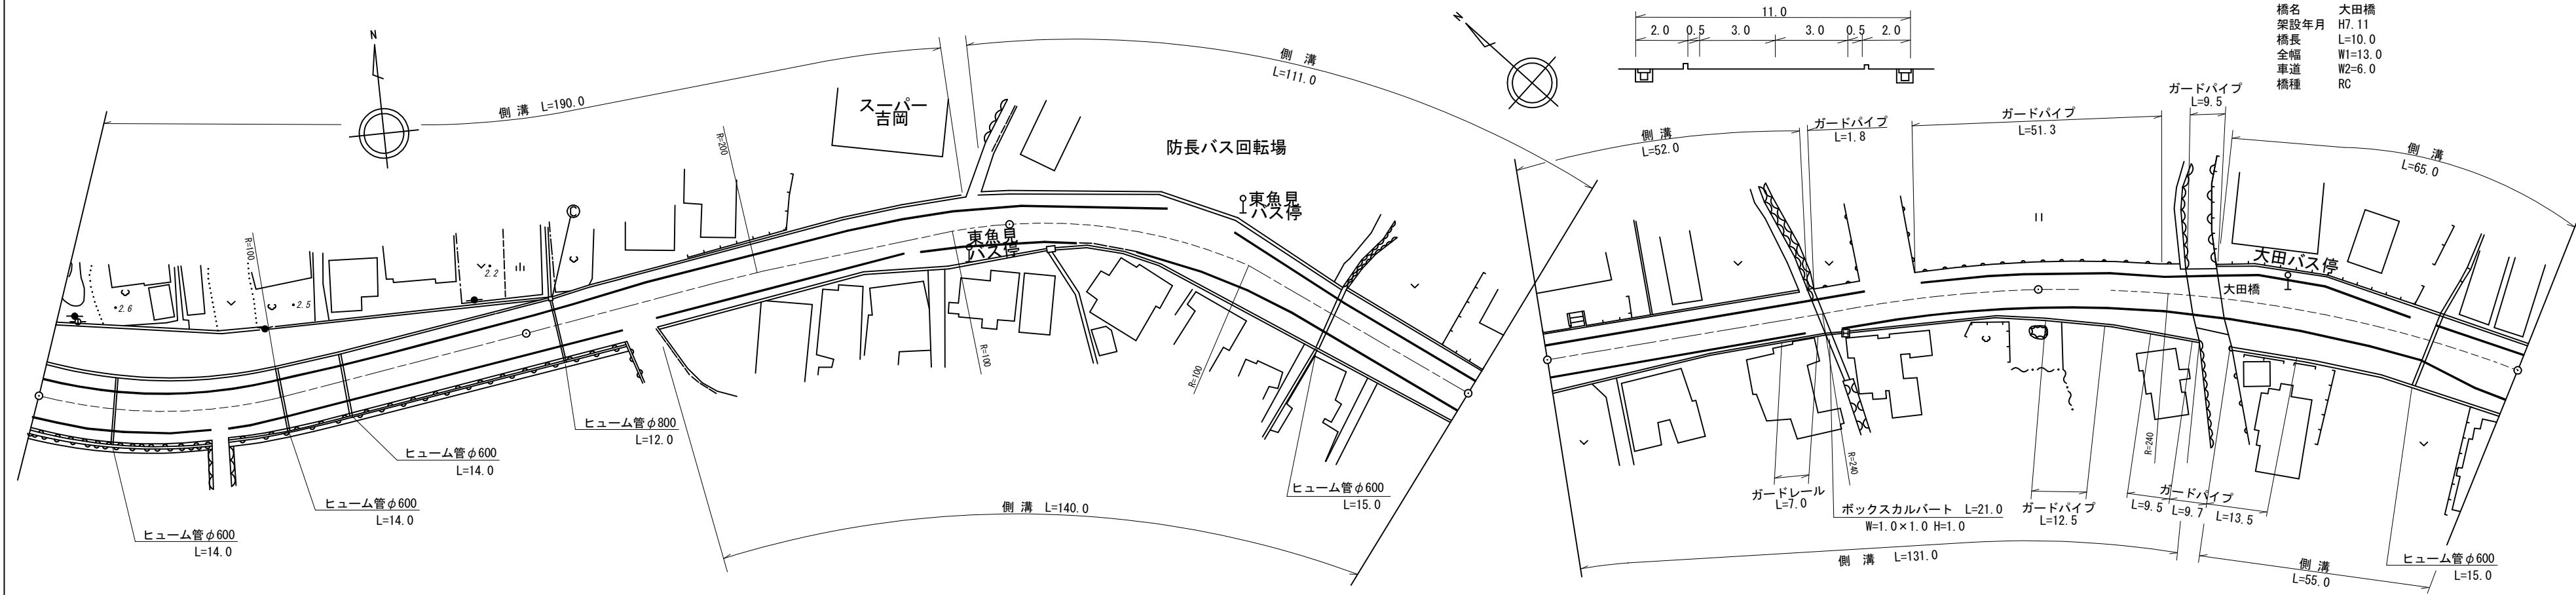

道路台帳修正履歴

| カルテ番号 | 修正内容 | 調整年月日 | 業者名 |
|-------------|--------|------------|------|
| | 転写 | 1999.03.31 | 泉土木コ |
| 2009-04-066 | 橋梁諸元変更 | 2010.03.31 | 泉土木コ |
| 2022-04-012 | ベクタ変換 | 2023.03.31 | 泉土木コ |

| |
|--------|---|-------|-------|-------|-------|-------|-------|-------|-------|-------|-------|-------|-------|-------|-------|-------|-------|-------|-------|-------|-------|-------|-------|-------|-------|-------|-------|-------|-------|-------|-------|-------|-------|-------|-------|-------|-------|-----|
| 区間番号 | 1 2 3 4 5 6 7 8 9 10 11 12 13 14 15 16 17 18 19 20 21 22 23 24 25 26 27 28 29 30 31 32 33 34 35 36 37 | | | | | | | | | | | | | | | | | | | | | | | | | | | | | | | | | | | | | |
| 点間距離 | 35.0 | 25.0 | 40.0 | 6.0 | 21.0 | 53.0 | 20.0 | 20.0 | 5.0 | 5.0 | 15.0 | 5.0 | 5.0 | 5.0 | 5.0 | 5.0 | 30.0 | 53.0 | 35.0 | 7.0 | 5.0 | 9.0 | 16.0 | 5.0 | 5.0 | 5.0 | 5.0 | 14.0 | 5.0 | 5.0 | 4.0 | 5.0 | 5.0 | 5.0 | 5.0 | 5.0 | | |
| 全幅員 | 21.3 | 22.5 | 20.0 | 13.65 | 12.7 | 11.3 | 13.7 | 13.5 | 12.0 | 13.4 | 14.7 | 16.2 | 15.4 | 15.0 | 14.5 | 14.0 | 13.5 | 12.49 | 10.7 | 11.0 | 11.6 | 12.26 | 12.8 | 14.5 | 11.8 | 18.1 | 17.3 | 16.3 | 16.3 | 16.5 | 16.7 | 16.8 | 16.8 | 16.8 | 16.8 | | | |
| 全幅員内訳 | 車道 | 6.5 | 6.5 | 6.0 | 6.0 | 6.0 | 6.0 | 6.5 | 7.0 | 8.0 | 9.0 | 9.0 | 8.4 | 7.8 | 7.2 | 6.6 | 6.0 | 6.0 | 6.0 | 6.0 | 6.0 | 6.0 | 6.0 | 6.0 | 6.0 | 6.0 | 6.0 | 6.0 | 6.0 | 6.0 | 6.0 | 6.0 | 6.0 | 6.0 | 6.0 | 6.0 | | |
| | 歩道 | 10.8 | 12.0 | 10.0 | 3.65 | 2.7 | 2.7 | 2.6 | 2.6 | 2.6 | 2.6 | 2.6 | 2.6 | 2.6 | 2.6 | 2.6 | 2.6 | 2.6 | 2.6 | 2.6 | 2.6 | 2.6 | 2.6 | 2.6 | 2.6 | 2.6 | 2.6 | 2.6 | 2.6 | 2.6 | 2.6 | 2.6 | 2.6 | 2.6 | 2.6 | 2.6 | 2.6 | |
| | 左側 | 3.0 | 3.0 | 3.0 | 3.0 | 1.6 | 4.1 | 3.4 | 1.4 | 1.8 | 2.1 | 3.6 | 3.4 | 3.6 | 3.6 | 3.7 | 3.8 | 2.88 | 1.1 | 1.8 | 2.4 | 3.06 | 3.4 | 5.5 | 5.5 | 6.0 | 6.1 | 6.5 | 6.8 | 6.8 | 6.8 | 6.8 | 6.8 | 6.8 | 6.8 | 6.8 | 6.8 | |
| | 右側 | 0.5 | 0.5 | 0.5 | 0.5 | 0.5 | 0.5 | 0.5 | 0.5 | 0.5 | 0.5 | 0.5 | 0.5 | 0.5 | 0.5 | 0.5 | 0.5 | 0.5 | 0.5 | 0.5 | 0.5 | 0.5 | 0.5 | 0.5 | 0.5 | 0.5 | 0.5 | 0.5 | 0.5 | 0.5 | 0.5 | 0.5 | 0.5 | 0.5 | 0.5 | 0.5 | 0.5 | 0.5 |
| | 中央 | | | | | | | | | | | | | | | | | | | | | | | | | | | | | | | | | | | | | |
| 側溝 | (0.5) | (0.5) | (0.5) | (0.5) | (0.5) | (0.5) | (0.5) | (0.5) | (0.5) | (0.5) | (0.5) | (0.5) | (0.5) | (0.5) | (0.5) | (0.5) | (0.5) | (0.5) | (0.5) | (0.5) | (0.5) | (0.5) | (0.5) | (0.5) | (0.5) | (0.5) | (0.5) | (0.5) | (0.5) | (0.5) | (0.5) | (0.5) | (0.5) | (0.5) | (0.5) | (0.5) | (0.5) | |
| その他 | | | | | | | | | | | | | | | | | | | | | | | | | | | | | | | | | | | | | | |
| 主要工物 | | | | | | | | | | | | | | | | | | | | | | | | | | | | | | | | | | | | | | |
| 路面種別 | AS | | | | | | | | | | | | | | | | | | | | | | | | | | | | | | | | | | | | | AS |
| 舗装区間番号 | 1 | 2 | 3 | 4 | 5 | 6 | 7 | | | | | | | | | | | | | | | | | | | | | | | | | | | | | | | |

| | |
|-------|--------------------|
| 路線名 | 主要地方道 光上関線 |
| 図面名 | 202304043-00 |
| 作成年月日 | 2023年3月31日 |
| 縮尺 | 1/1000 図面番号 043-00 |
| 事務所名 | 山口県柳井土木建築事務所 |