


標題	路線コード	023	図面コード	52-0	路線名	主要地方道 光上関線	県名	山口県	地名	熊毛郡平生町大字尾国	図面番号	52	① 現道 2 現道(分離) 3 旧道 4 新道 5 専用自歩道
----	-------	-----	-------	------	-----	------------	----	-----	----	------------	------	----	---------------------------------

平面図
縮尺千分の一

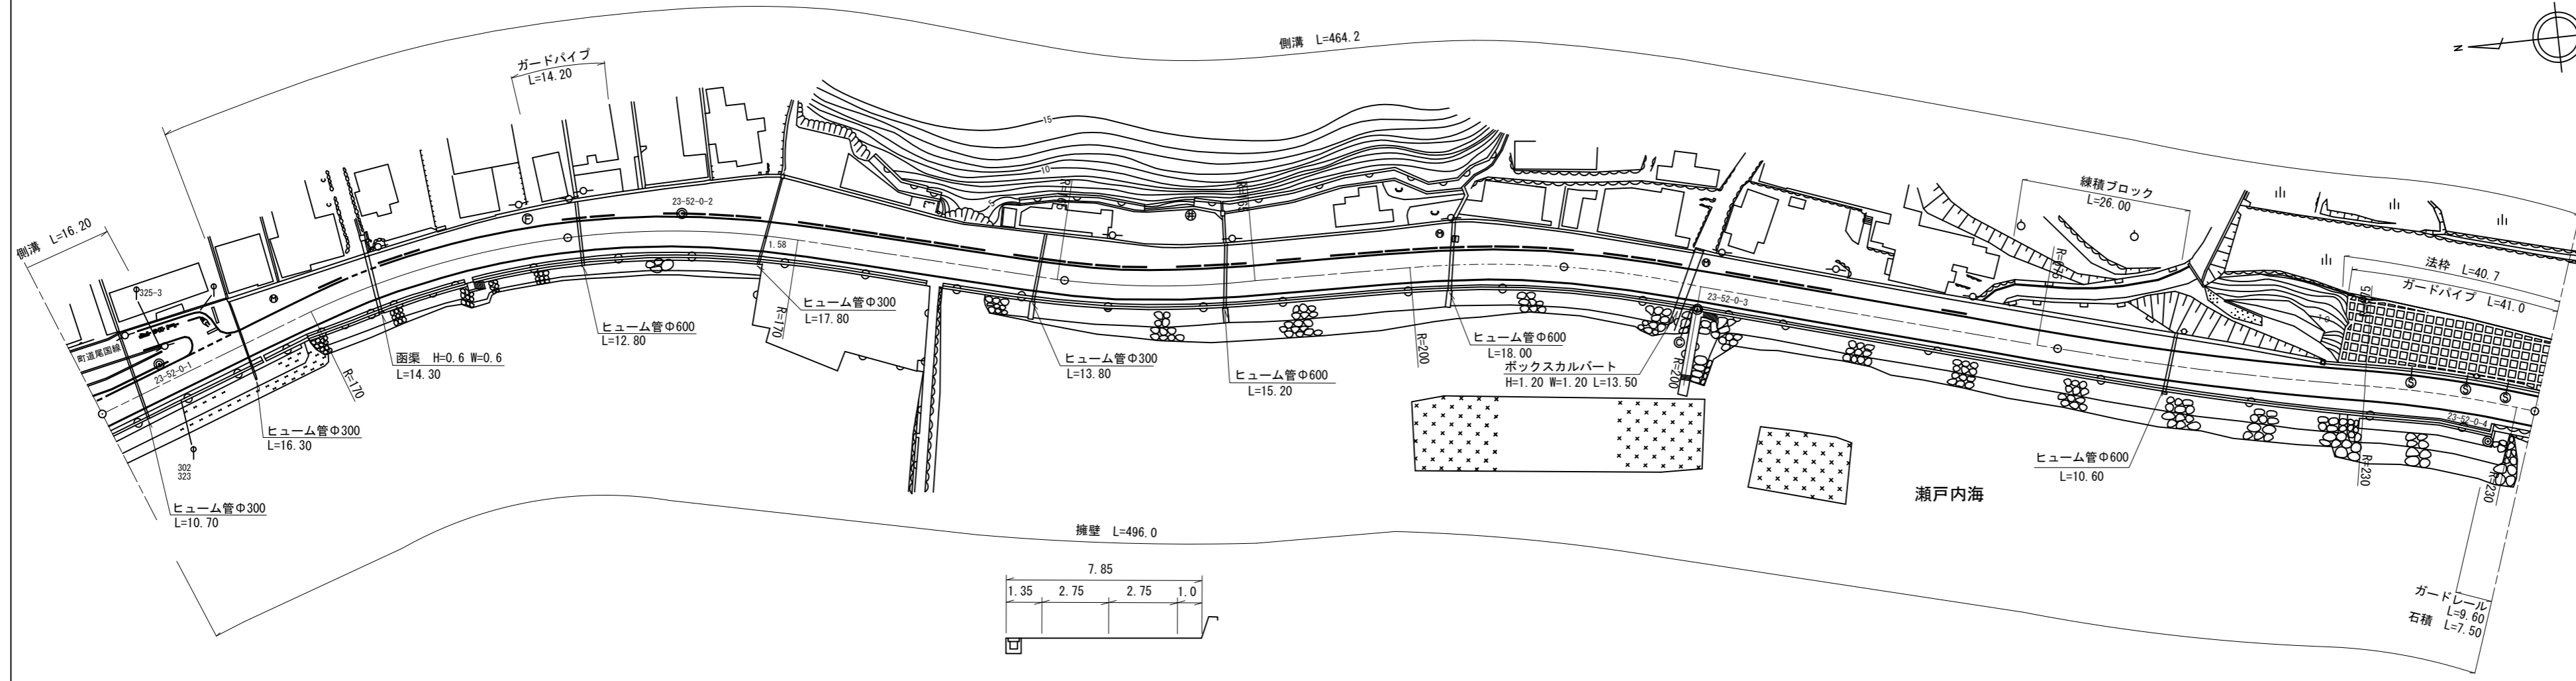

道路台帳修正履歴

カルテ番号	修正内容	調整年月日	業者名
	転写	2007.03.31	泉土木コ
2010-04-010	道路改良 ベクタ変換	2011.03.31	泉土木コ
	道路改良	2020.03.31	泉土木コ
2020-04-004	道路改良	2021.03.31	泉土木コ

区間	番号	100.0																												200.0								300.0								400.0								496.0		500.0	
		1	2	3	4	5	6	7	8	9	10	11	12	13	14	15	16	17	18	19	20	21	22	23	24	25	26	27	28	29	30	31	32	33	34	35	36	37	38																		
点間	距離	3.5	13.0	16.5	17.0	13.0	12.5	24.5	38.0	33.0	6.0	6.0	17.0	16.0	20.0	14.0	30.0	20.0	31.0	15.0	8.0	26.0	20.0	13.0	40.0	3.0	21.0	11.0	8.0																												
全幅員	全幅員	10.75	10.2	9.9	10.0	11.8	11.0	10.9	11.3	11.1	13.3	12.2	12.4	12.4	12.2	12.2	12.5	11.1	10.53	10.1	10.8	10.9	11.0	11.0	9.5	10.1	9.6	10.4	8.6	8.5																											
	車道	左側	6.3	6.0	5.5	5.5	6.0	6.0	6.0	6.0	6.0	6.0	6.0	6.0	6.0	6.0	6.0	6.0	6.0	6.0	6.0	6.0	6.0	6.0	6.0	6.0	6.0	6.0	6.0	6.0	6.0																										
		右側	2.7	2.7	2.7	2.7	2.7	2.7	2.7	2.7	2.7	2.7	2.7	2.7	2.7	2.7	2.7	2.7	2.7	2.7	2.7	2.7	2.7	2.7	2.7	2.7	2.7	2.7	2.7	2.7	2.7	2.7																									
	歩道	左側	0.75	0.5	0.7	0.5	0.5	0.5	0.5	0.5	0.5	0.5	0.5	0.5	0.5	0.5	0.5	0.5	0.5	0.5	0.5	0.5	0.5	0.5	0.5	0.5	0.5	0.5	0.5	0.5	0.5	0.5																									
		右側	1.0	1.0	1.0	1.0	1.4	1.7	1.7	1.8	1.1	1.2	1.1	1.0	1.1	1.1	1.1	1.1	1.1	1.0	1.1	1.1	1.1	1.1	1.1	1.2	1.2	1.0	0.3	0.7	0.7	0.7																									
中央		-	-	-	-	-	-	-	-	-	-	-	-	-	-	-	-	-	-	-	-	-	-	-	-	-	-	-	-	-	-	-	-																								
側溝	左側	(0.6)	(0.6)	(0.6)	(0.6)	(0.65)	(0.65)	(0.65)	(0.6)	(0.6)	(0.6)	(0.6)	(0.6)	(0.6)	(0.6)	(0.6)	(0.6)	(0.6)	(0.6)	(0.6)	(0.6)	(0.6)	(0.6)	(0.6)	(0.6)	(0.6)	(0.6)	(0.6)	(0.6)	(0.6)	(0.6)																										
	右側	-	-	-	-	-	-	-	-	-	-	-	-	-	-	-	-	-	-	-	-	-	-	-	-	-	-	-	-	-	-	-	-																								
その他	
主要	工作物	
路面	種別	AS	
舗装	区間	
番号	

路線名	主要地方道 光上関線
図面名	202304052-00
作成年月日	2021年3月31日
縮尺	1/1000
図面番号	052-00
事務所名	山口県柳井土木建築事務所