


平面図
縮尺千分の一

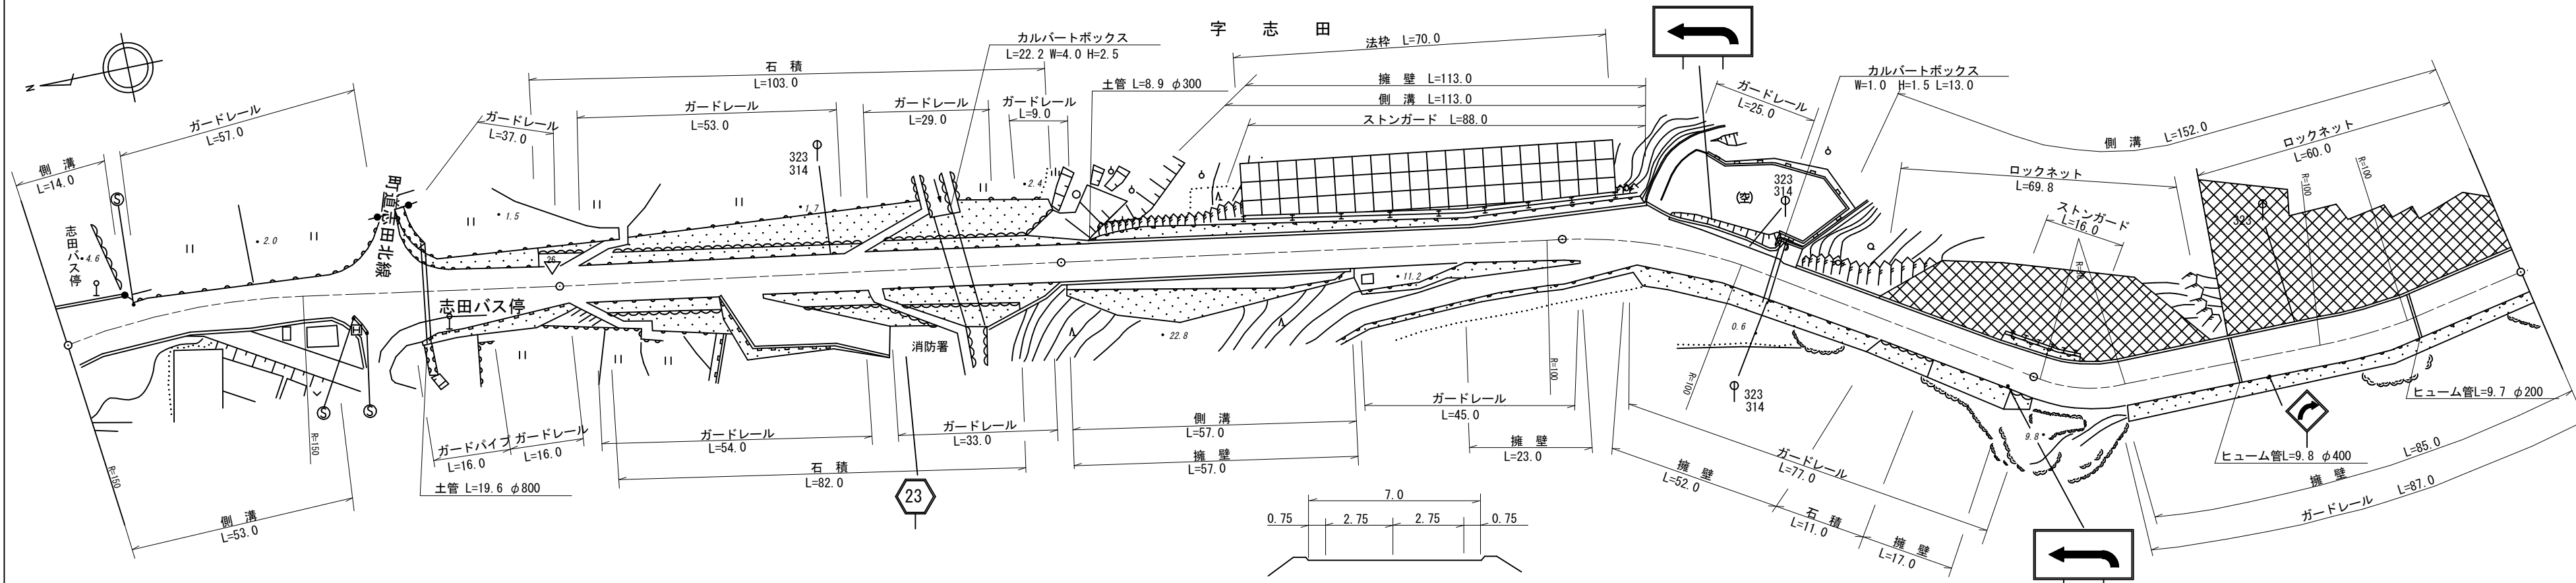

道路台帳修正履歴

| カルテ番号 | 修正内容 | 調整年月日 | 業者名 |
|-------------|-----------------|------------|------|
| | 転写 | 2006.03.31 | 泉土木コ |
| 2014-04-015 | 側溝新設、標識変更、ベクタ変換 | 2015.03.31 | 泉土木コ |
| 2022-04-017 | 平面修正 | 2023.03.31 | 泉土木コ |
| | | | |
| | | | |

| | | | | | | | | | | | | | | | | | | | | | | | |
|-------|-----|-------|-------|-------|-------|-------|-------|-------|-------|-------|-------|-------|-------|-------|-------|-------|-------|-------|-------|-------|-------|-------|----|
| 区間 | 番号 | 100.0 | | | | | | | | | | | | | | | | | | | | | |
| | 距離 | 1 | 2 | 3 | 4 | 5 | 6 | 7 | 8 | 9 | 10 | 11 | 12 | 13 | 14 | 15 | 16 | 17 | 18 | 19 | 20 | 21 | 22 |
| 全幅員 | 車道 | 12.7 | 10.7 | 8.2 | 8.2 | 11.0 | 7.0 | 7.0 | 7.0 | 7.0 | 7.0 | 11.5 | 11.5 | 13.9 | 11.4 | 11.0 | 9.8 | 8.0 | 8.0 | 8.5 | 8.0 | 8.0 | |
| | 歩道 | 5.5 | 5.5 | 5.5 | 5.5 | 5.5 | 5.5 | 5.5 | 5.5 | 5.5 | 5.5 | 5.5 | 5.5 | 6.0 | 6.0 | 6.0 | 6.0 | 5.5 | 5.5 | 5.5 | 5.5 | 5.5 | |
| 全幅員内訳 | 左側 | | | | | | | | | | | | | | | | | | | | | | |
| | 右側 | | | | | | | | | | | | | | | | | | | | | | |
| | 中央 | | | | | | | | | | | | | | | | | | | | | | |
| 側溝 | 左側 | (0.7) | (0.7) | (0.7) | (0.7) | (0.7) | (0.7) | (0.7) | (0.7) | (0.7) | (0.7) | (0.7) | (0.7) | (0.5) | (0.5) | (0.5) | (0.5) | (0.6) | (0.6) | (0.6) | (0.6) | (0.6) | |
| | 右側 | (0.7) | (0.7) | (0.7) | (0.7) | (0.7) | (0.7) | (0.7) | (0.7) | (0.7) | (0.7) | (0.7) | (0.7) | (0.5) | (0.5) | (0.5) | (0.5) | (0.6) | (0.6) | (0.6) | (0.6) | (0.6) | |
| その他 | | | | | | | | | | | | | | | | | | | | | | | |
| 主要 | 工作物 | | | | | | | | | | | | | | | | | | | | | | |
| 路面 | 種別 | AS | | | | | | | | | | | | | | | | | | | | AS | |
| 舗装 | 区間 | 1 | 2 | 3 | 4 | 5 | | | | | | | | | | | | | | | | | |
| | 番号 | 100.0 | 100.0 | 100.0 | 100.0 | 100.0 | | | | | | | | | | | | | | | | | |

| | |
|-------|--------------|
| 路線名 | 主要地方道 光上関線 |
| 図面名 | 202304056-00 |
| 作成年月日 | 2023年3月31日 |
| 縮尺 | 1/1000 |
| 図面番号 | 056-00 |
| 事務所名 | 山口県柳井土木建築事務所 |