


標題	路線コード	023	図面コード	67-0	路線名	主要地方道 光上関線	県名	山口県	地名	熊毛郡上関町大字長島	図面番号	67	① 現道 2 現道(分離) 3 旧道 4 新道 5 専用自歩道
----	-------	-----	-------	------	-----	------------	----	-----	----	------------	------	----	---------------------------------

平面図
縮尺千分の一

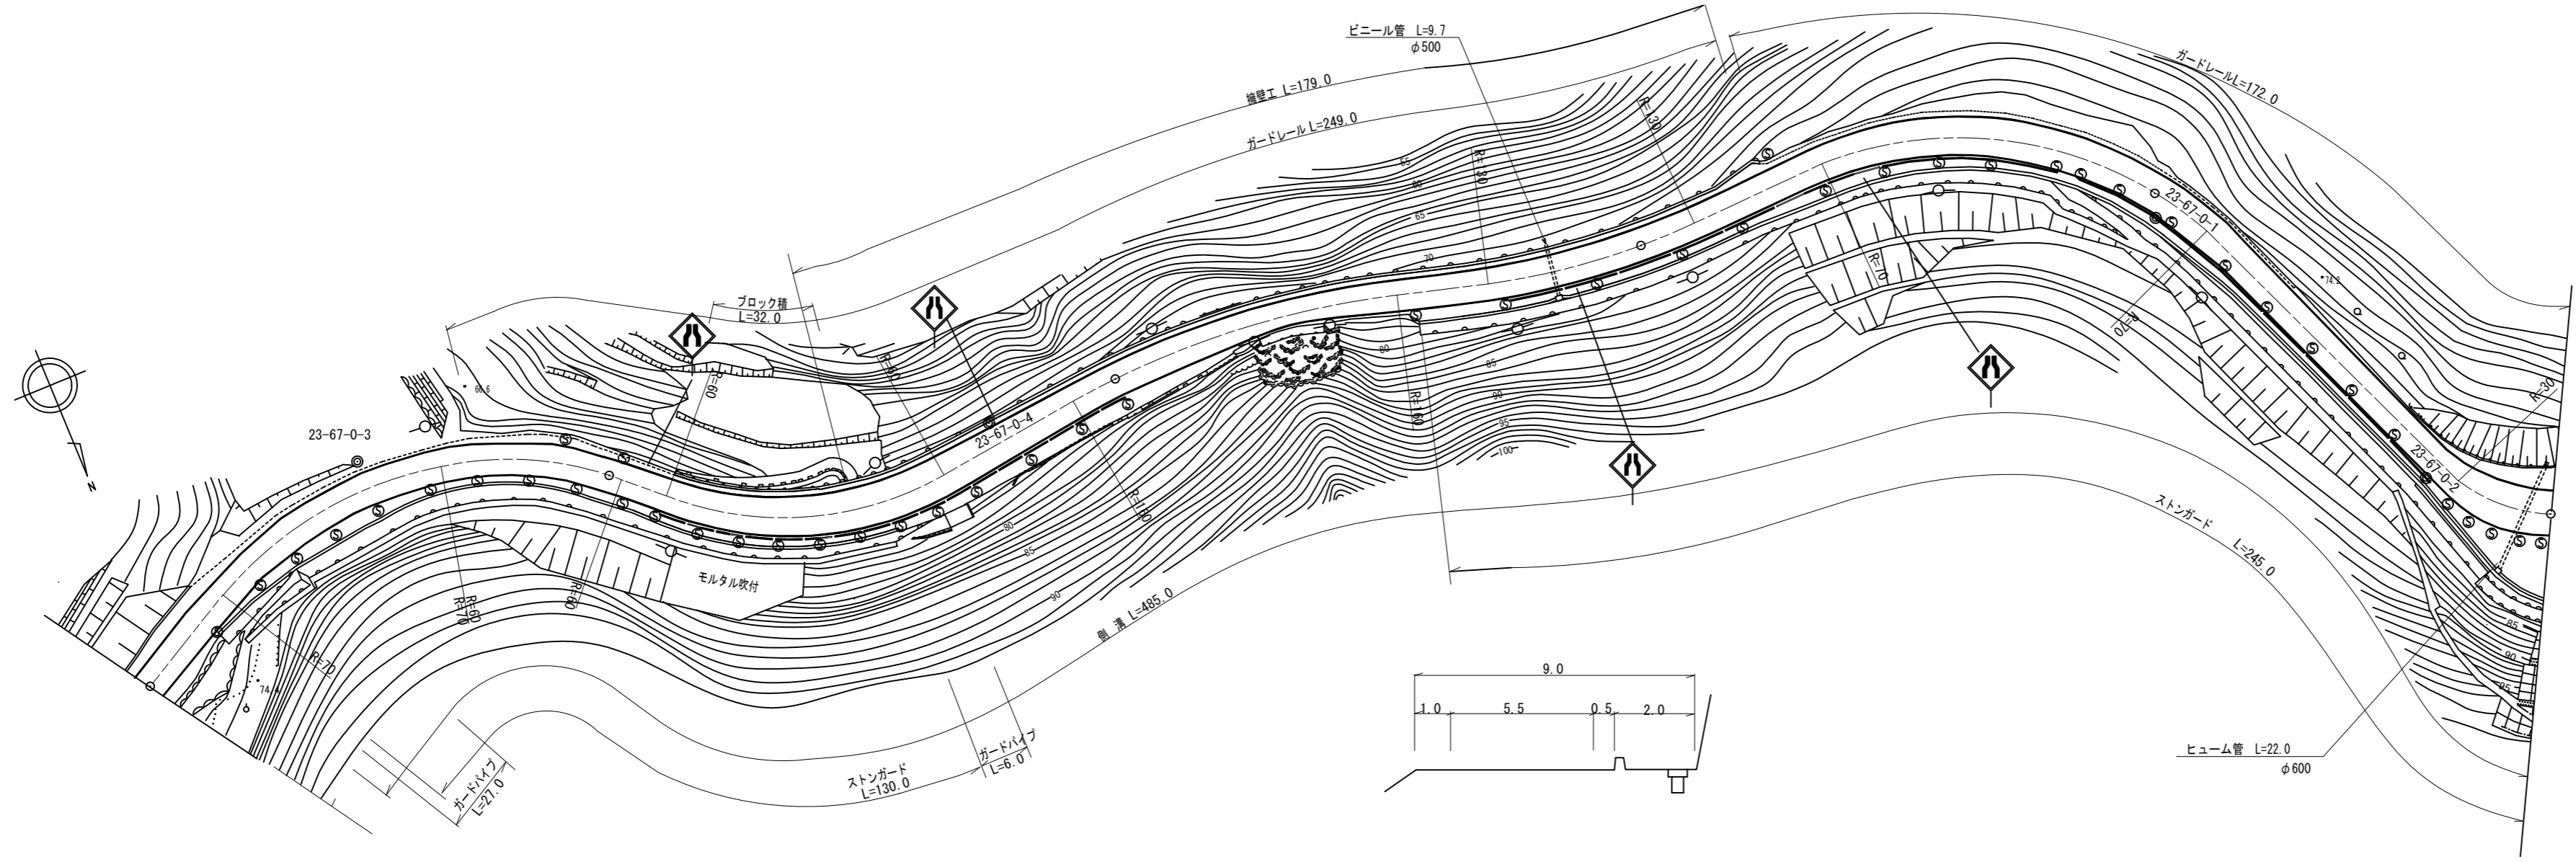

道路台帳修正履歴

カルテ番号	修正内容	調整年月日	業者名
	転写	1998.03.31	泉土木コ
2009-04-075	道路改良	2010.03.31	泉土木コ
2016-04-011	道路改良	2017.03.31	泉土木コ

区間番号	100.0																																						200.0										300.0										400.0										495.1500.0	
	1	2	3	4	5	6	7	8	9	10	11	12	13	14	15	16	17	18	19	20	21	22	23	24	25	26	27	28	29	30	31	32	33	34	35	36	37	38																																
点間距離	4.0	12.0	15.0	14.0	19.0	20.0	6.0	10.0	10.0	10.0	10.0	10.0	25.0	13.0	12.0	23.0	12.0	22.0	24.0	22.0	22.0	24.0	22.0	12.0	11.0	45.0	6.8	6.8	15.5	31.0	5.0	7.0	4.0	10.0	5.0																																			
全幅員	10.0	10.0	10.8	11.4	11.0	11.5	10.8	10.7	9.5	9.3	9.3	10.0	11.1	10.7	10.5	7.0	6.2	9.3	9.6	9.6	9.5	9.8	10.5	10.6	10.6	10.0	9.0	9.0	8.5	9.0	9.7	9.4	11.0	13.2	22.5	24.0																																		
全幅員内訳	車道	6.7	6.5	6.0	6.0	6.0	6.0	6.0	6.0	6.0	6.0	6.0	7.0	6.5	6.0	5.5	5.0	5.5	6.0	6.0	6.0	6.0	6.0	6.0	6.0	6.0	6.0	6.0	6.0	6.0	6.0	6.0	6.0	6.0	6.0	6.0																																		
	歩道	
	左側	
	右側	
路肩	左側	1.3	1.5	2.1	2.7	1.2	2.2	1.2	1.0	1.0	1.0	1.0	1.0	1.0	1.0	1.0	0.7	1.0	1.0	1.0	1.0	1.0	1.0	1.0	1.0	1.0	1.0	1.0	1.0	1.0	1.0	1.0	1.0	1.0	1.0																																			
	右側	2.0	2.0	2.4	2.9	2.8	2.7	3.6	2.5	2.3	2.3	2.3	2.6	2.5	2.3	3.5	0.5	0.5	0.5	0.5	0.5	0.5	0.5	0.5	0.5	0.5	0.5	0.5	0.5	0.5	0.5	0.5	0.5	0.5	0.5	0.5																																		
	中央	
側溝	左側	
	右側		0.5	0.5	0.5	0.5	0.5	0.5	0.5	0.5	0.5	0.5	0.5	0.5	0.5	0.5	0.5	0.5	0.5	0.5	0.5	0.5	0.5	0.5	0.5	0.5	0.5	0.5	0.5	0.5	0.5	0.5	0.5	0.5	0.5	0.5																																		
その他	
主要工物	
路面種別	AS																																				AS																																	
舗装区間番号		1	

路線名	主要地方道 光上関線
図面名	202304067-00
作成年月日	2017年3月31日
縮尺	1/1000
図面番号	067-00
事務所名	山口県柳井土木建築事務所