


① 現道 2 現道(分離) 3 旧道 4 新道 5 専用自歩道

平面図 縮尺千分の一

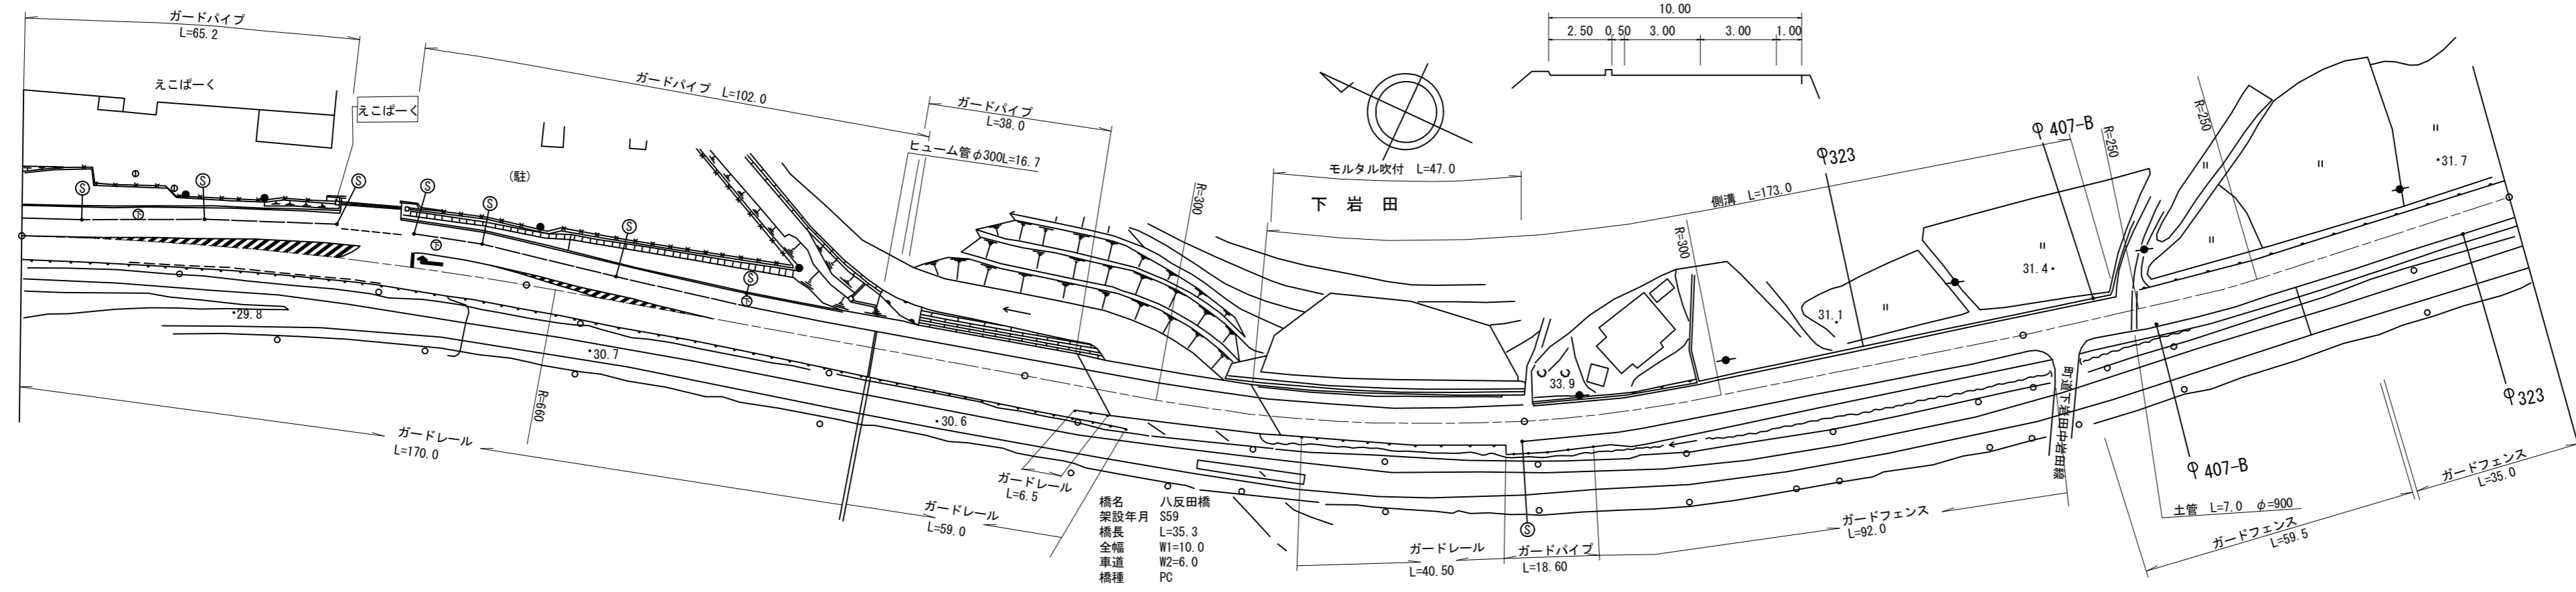

道路台帳修正履歴

カルテ番号	修正内容	調整年月日	業者名
	転記	2008.03.25	ヤマコン
2009-05-036	ラスベク変換 橋梁諸元変更	2010.03.25	ヤマコン

区間番号	100.0																											
	1	2	3	4	5	6	7	8	9	10	11	12	13	14	15	16	17	18	19	20	21	22	23	24	25	26	500.0	
点間距離		22.0	9.0	9.0	10.0	6.0	8.0	24.0	8.0	4.0	5.0	9.0	9.0	8.0	12.0	17.0	40.0	10.0	3.0	35.3	47.7	4.0	2.0	33.0	65.0	20.0	80.0	
全幅員	全幅員	10.0	10.5	11.0	11.5	12.0	12.5	12.8	13.2	12.8	12.58	12.3	11.8	11.4	11.4	10.9	11.3	11.86	12.0	10.0	9.8	12.0	12.0	9.5	9.7	9.7	9.0	
	車道	6.0	6.5	7.0	7.5	8.0	8.5	8.9	8.4	8.18	7.9	7.4	6.9	6.5	6.0	6.0	6.0	6.0	6.0	6.0	5.5	5.5	5.5	5.5	5.5	5.5	5.5	
	左側歩道	2.5	2.5	2.5	2.5	2.5	2.5	2.5	2.5	2.5	2.5	2.5	2.5	2.5	2.5	2.5	2.5	2.5	2.5	2.5	3.1	3.1	3.1	3.1	3.1	3.1	3.1	
	右側歩道																											
	路肩	左側	0.5	0.5	0.5	0.5	0.5	0.5	0.5	0.5	0.5	0.5	0.5	0.5	0.5	0.5	0.5	0.5	0.5	0.5	0.5	0.5	0.5	0.5	0.5	0.5	0.5	0.5
右側路肩	1.0	1.0	1.0	1.0	1.0	1.0	1.0	1.3	1.4	1.4	1.4	1.4	1.5	1.9	1.9	2.3	2.86	3.0	1.0	1.0	0.7	0.7	0.7	0.7	0.7	0.7	0.6	
中央分離帯																												
側溝	左側																			0.0	0.0	0.0	0.0	0.0	0.0	0.0	0.0	
	右側																											
その他																												
主要工造物																		04114										
路面種別	AS																										AS	
舗装区間番号		1					2										3		4		5						7	
		100.0					100.0										13.0		35.3		51.7						100.0	

路線名	主要地方道 光上関線
図面名	202305007-00
作成年月日	2010年3月25日
縮尺	1/1000
図面番号	07-00
事務所名	周南土木建築事務所