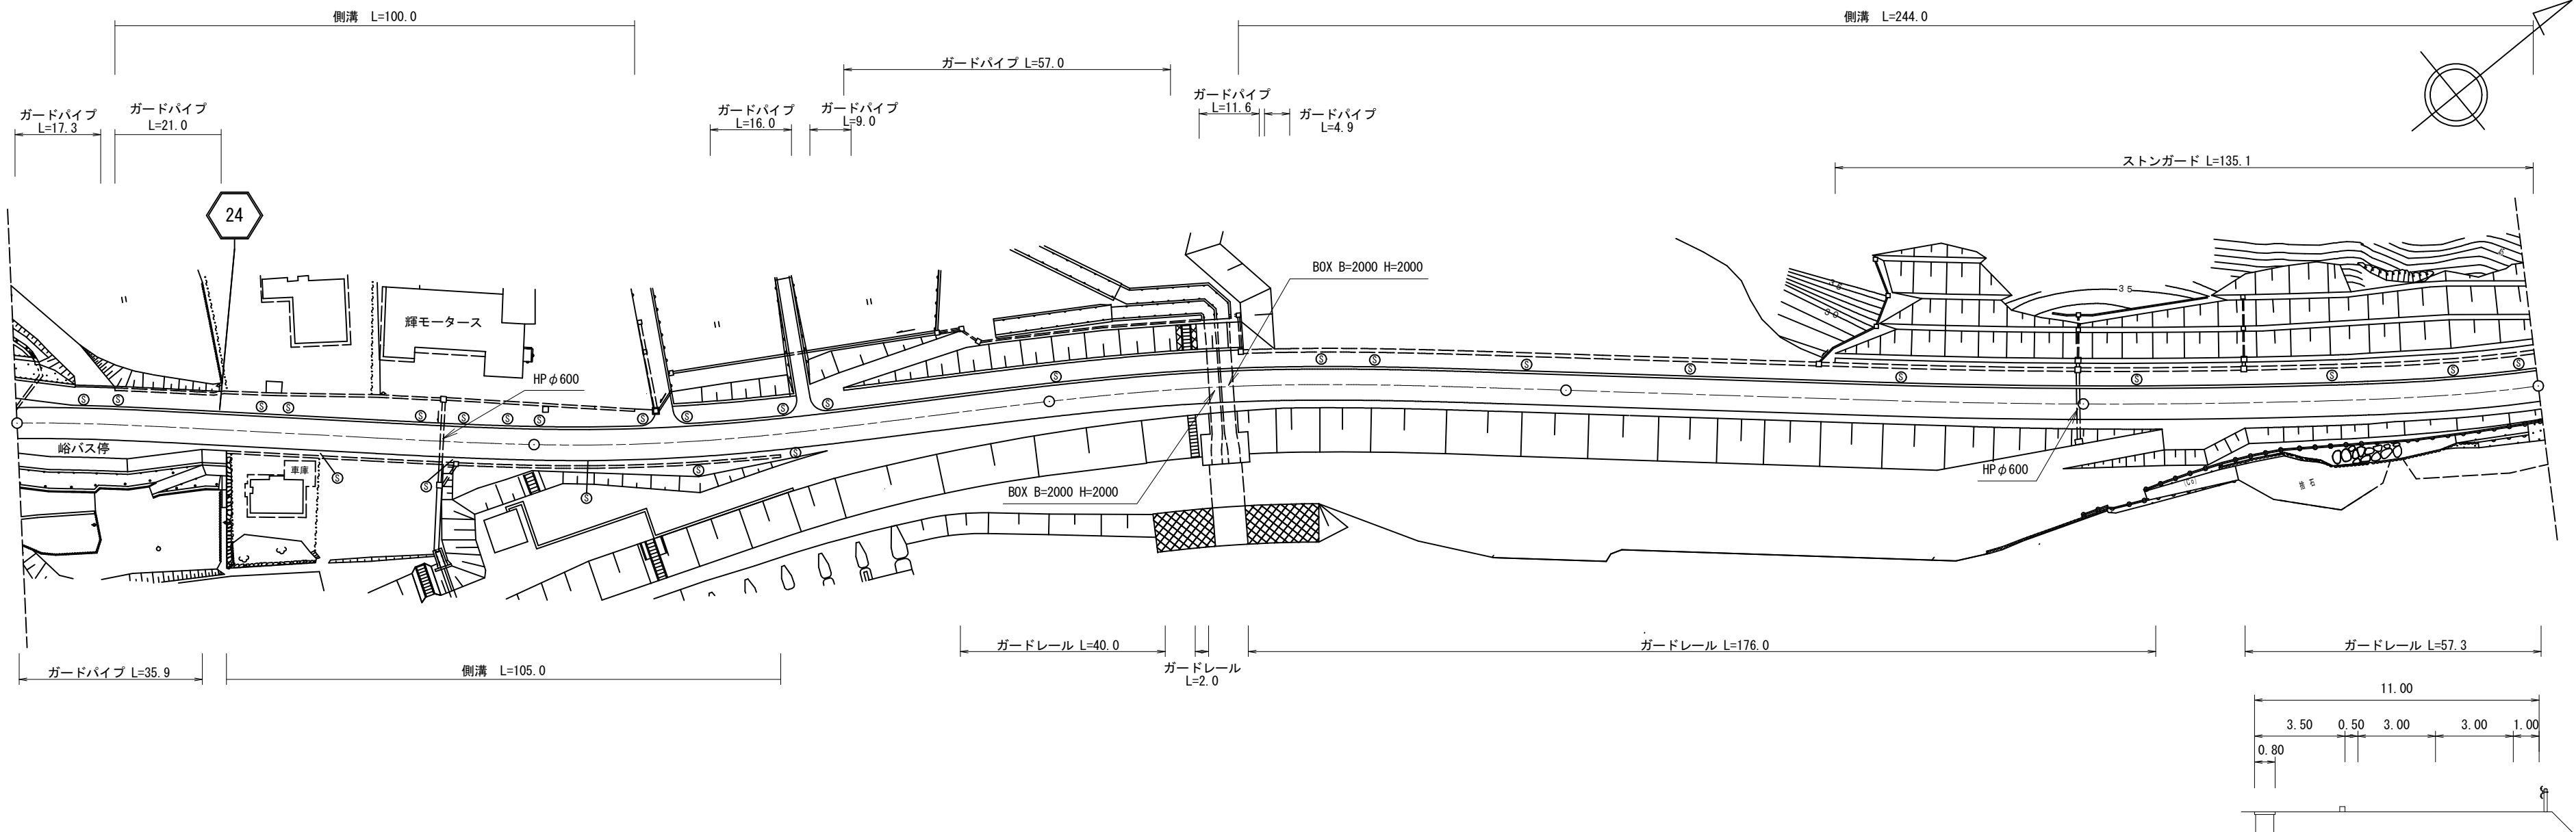


標準		路線コード		024		図面コード		11-0		路 線 名		主要地方道 防府徳地線		県 名		山 口 県		地 名		防府市大字上右田		図面番号		11		① 現道 2 現道(分離) 3 旧道 4 新道 5 専用自歩道											
<div>平面図</div> <div>縮尺千分の一</div> 																														道路台帳修正履歴							
																														カルテ番号		修正内容		調整年月日		業者名	
																																転記		1989. 03. 31		田中技研	
																														2011-06-005		現道拡幅		2012. 03. 31		田中技研	
																														2021-06-003		ガードバイブ新設 標識撤去		2022. 02. 28		田中技研	
区 間		番 号		100.0 200.0 300.0 400.0 488.0																																	
点 間		距 離		5.0 12.0 3.0 15.0 5.0 10.0 18.0 30.0 19.0 28.0 9.0 30.0 14.0 27.0 11.0 6.0 56.0 52.0 48.0 88.0																																	
全 幅 員		16.0 16.0 16.0 13.5 13.6 11.6 12.2 12.9 12.6 11.5 11.5 13.5 12.6 12.2 11.2 11.0 11.0 11.2 11.2 11.3																																			
全 幅 員 内 訳		車 道		9.0 9.0 9.0 6.0 6.0 6.0 6.0 6.0 6.0 6.0 6.0 6.0 6.0 6.0 6.0 6.0 6.0 6.0 6.0 6.0																																	
		左 側		3.5 3.5 3.5 3.5 3.5 4.1 4.8 4.8 3.5 3.5 3.5 3.5 3.5 3.5 3.5 3.5 3.7 3.7 3.8																																	
		右 側		2.5 2.5 2.5 2.5 2.5 1.0 1.6 1.6 1.5 1.5 1.5 2.2 2.6 2.2 1.2 1.0 1.0 1.0 0.0 0.0																																	
		左 側		0.5 0.5 0.5 0.5 0.5 1.6 1.6 1.6 1.5 1.5 1.5 3.5 2.6 2.2 1.2 1.0 1.0 1.0 1.0 1.0																																	
		右 側		0.5 0.5 0.5 0.5 0.5 1.6 1.6 1.6 1.5 1.5 1.5 2.2 2.6 2.2 1.2 1.0 1.0 1.0 1.0 1.0																																	
側 溝		左 側		0.0 0.0 0.0 0.5 0.5 0.5 0.5 0.5 0.5 0.5 0.5 0.5 0.5 0.5 0.5 0.5 0.5 0.5 0.5 0.5																																	
側 溝		右 側		0.0 0.0 0.0 0.5 0.5 0.5 0.5 0.5 0.5 0.5 0.5 0.5 0.5 0.5 0.5 0.5 0.5 0.5 0.5 0.5																																	
その他																																					
主要 工 作 物																																					
路面 種 別		AS AS																																			
舗 装		1 100.0 2 100.0 3 100.0 4 100.0 5 88.0																																			
区 間																																					
番 号																																					
事務所名		防府土木建築事務所																																			