


| | | | | | | | | | | | | | |
|----|-------|-----|-------|-----|-----|-------------|----|-----|----|-------|------|----|---------------------------------|
| 標題 | 路線コード | 025 | 図面コード | 4-0 | 路線名 | 主要地方道 宇部防府線 | 県名 | 山口県 | 地名 | 山口市佐山 | 図面番号 | 14 | ① 現道 2 現道(分離) 3 旧道 4 新道 5 専用自歩道 |
|----|-------|-----|-------|-----|-----|-------------|----|-----|----|-------|------|----|---------------------------------|

平面図
縮尺千分の一

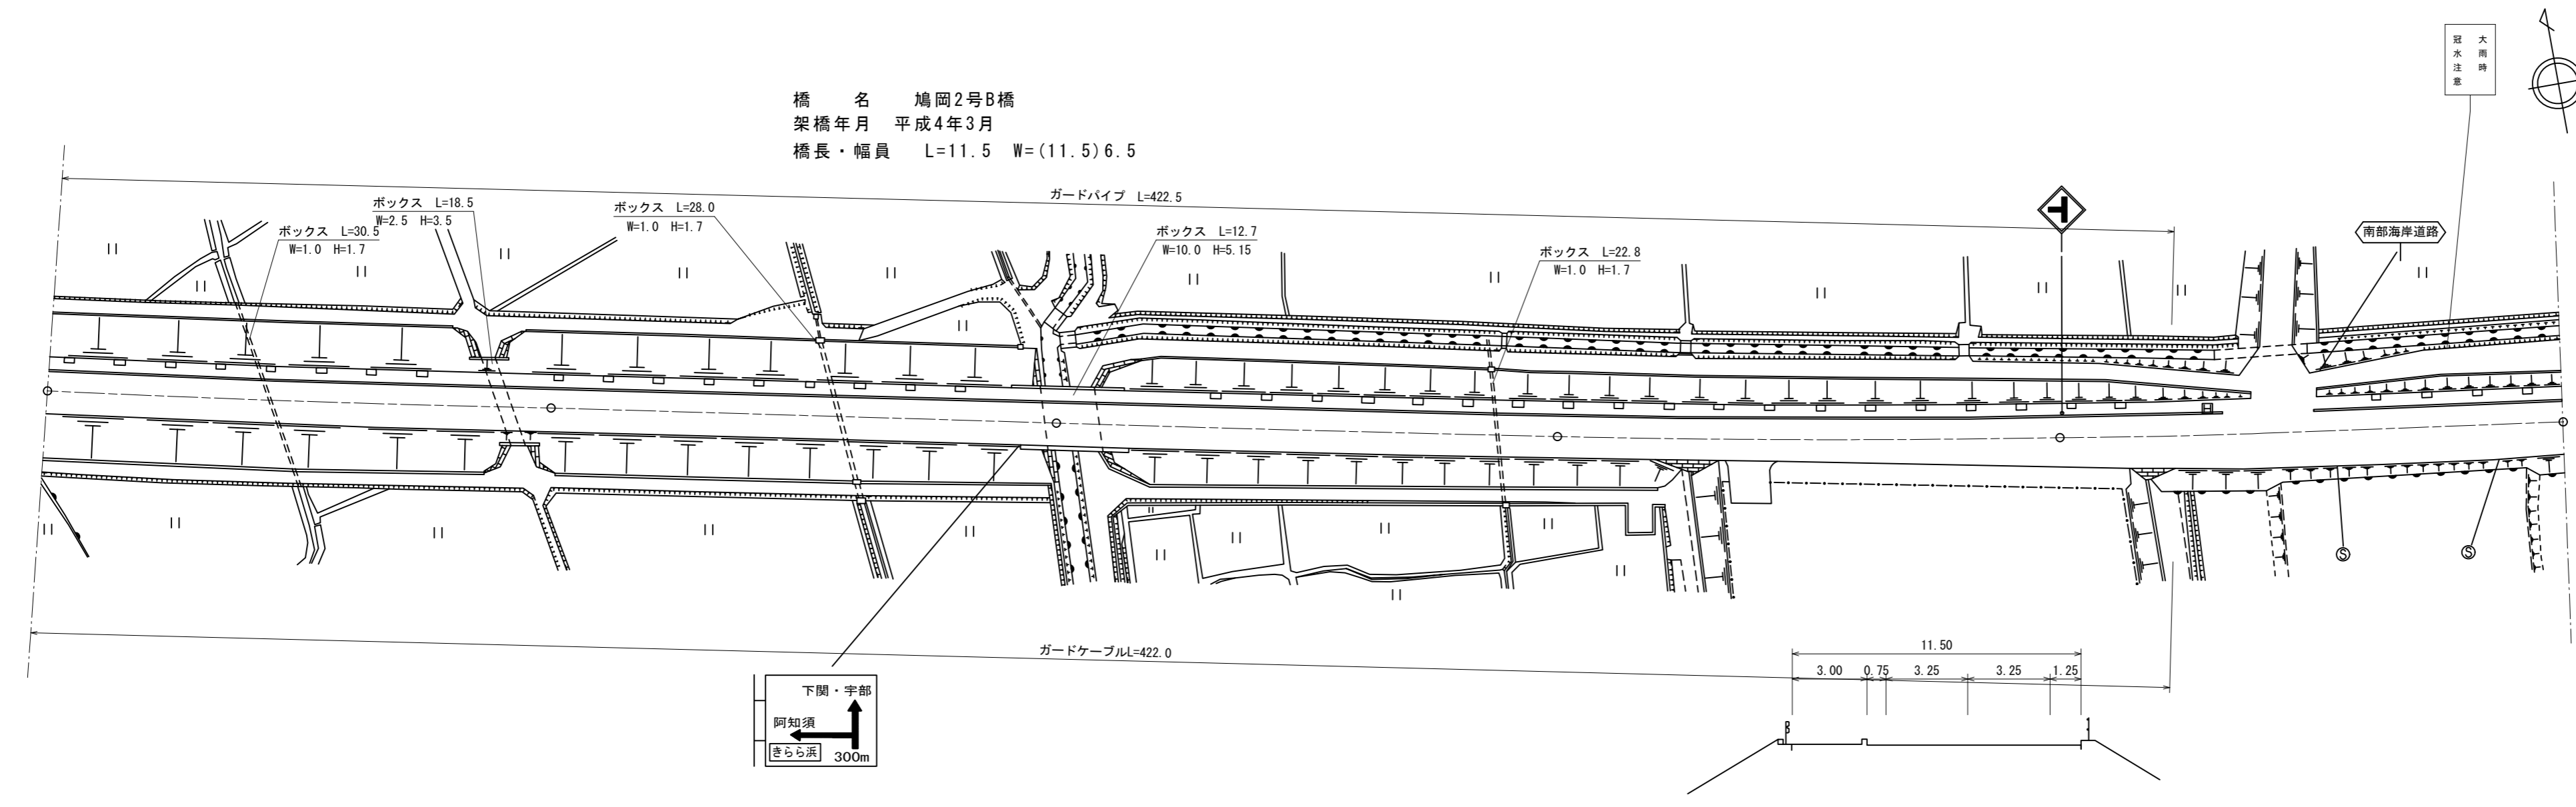

道路台帳修正履歴

| カルテ番号 | 修正内容 | 調整年月日 | 業者名 |
|-------------|--------|-------------|--------|
| | 転記 | 2004. 3. 31 | 山口建設コン |
| 2010-07-049 | 警戒標識設置 | 2010. 5. 8 | 山口建設コン |
| 2013-07-028 | ベクタ変換 | 2014. 3. 31 | 山口建設コン |

| | | | | | | | | | | | | | | | | | | | | | | | | | | | | | | | | | | | |
|-------|-----|-------|--|-------|--|-------|--|-------|--|-------|--|-------|--|-------|--|-------|--|-------|--|-------|--|-------|--|-------|--|-------|--|-------|--|-------|--|-------|--|-------|--|
| 区間 | 番号 | 1 | | 2 | | 3 | | 4 | | 5 | | 6 | | 7 | | 8 | | 9 | | 10 | | 11 | | 12 | | 13 | | 14 | | 15 | | 16 | | | |
| 点間 | 距離 | 100.0 | | 100.0 | | 97.5 | | 22.5 | | 9.0 | | 91.0 | | 44.6 | | 15.0 | | 15.0 | | 15.0 | | 10.4 | | 4.6 | | 15.0 | | 15.0 | | 45.4 | | 10.0 | | 10.0 | |
| 全幅員内訳 | 全幅員 | 11.5 | | 11.5 | | 11.5 | | 11.5 | | 11.5 | | 11.5 | | 11.9 | | 12.35 | | 12.75 | | 13.03 | | 13.15 | | 13.6 | | 14.0 | | 14.0 | | 13.7 | | 13.45 | | | |
| | 車道 | 6.5 | | 6.5 | | 6.5 | | 6.5 | | 6.5 | | 6.5 | | 7.0 | | 7.5 | | 8.0 | | 8.35 | | 8.5 | | 9.0 | | 9.5 | | 9.5 | | 8.85 | | 8.85 | | | |
| | 歩道 | 3.0 | | 3.0 | | 3.0 | | 3.0 | | 3.0 | | 3.0 | | 3.0 | | 3.0 | | 3.0 | | 3.0 | | 3.0 | | 3.0 | | 3.0 | | 3.0 | | 3.0 | | 3.0 | | | |
| | 路側 | 0.75 | | 0.75 | | 0.75 | | 0.75 | | 0.75 | | 0.75 | | 0.75 | | 0.75 | | 0.75 | | 0.75 | | 0.75 | | 0.75 | | 0.75 | | 0.75 | | 0.75 | | 0.75 | | 0.75 | |
| | 中央 | 1.25 | | 1.25 | | 1.25 | | 1.25 | | 1.25 | | 1.25 | | 1.15 | | 1.1 | | 1.0 | | 0.93 | | 0.9 | | 0.85 | | 0.75 | | 0.75 | | 0.85 | | 0.75 | | 0.85 | |
| 側溝 | 左側 | | | | | | | | | | | | | | | | | | | | | | | | | | | | | | | | | | |
| その他 | 右側 | | | | | | | | | | | | | | | | | | | | | | | | | | | | | | | | | | |
| 主要 | 工作物 | | | | | 0714 | | 07114 | | | | | | | | | | | | | | | | | | | | | | | | | | | |
| 路面 | 種別 | AS | | AS | | AS | | AS | | AS | | AS | | AS | | AS | | AS | | AS | | AS | | AS | | AS | | AS | | AS | | AS | | AS | |
| 舗装 | 区間 | 1 | | 2 | | 3 | | 4 | | 5 | | | | | | | | | | | | | | | | | | | | | | | | | |
| 番号 | 番号 | 100.0 | | 100.0 | | 100.0 | | 100.0 | | 100.0 | | 100.0 | | 100.0 | | 100.0 | | 100.0 | | 100.0 | | 100.0 | | 100.0 | | 100.0 | | 100.0 | | 100.0 | | 100.0 | | 100.0 | |

| | | | |
|-------|--------------|------|-------|
| 路線名 | 主要地方道 宇部防府線 | | |
| 図面名 | 202507004-00 | | |
| 作成年月日 | 2009年3月31日 | | |
| 縮尺 | 1/1000 | 図面番号 | 14-00 |
| 事務所名 | 山口土木建築事務所 | | |