


標題	路線コード	025	図面コード	9-0	路線名	主要地方道 宇部防府線	県名	山口県	地名	山口市秋穂二島	図面番号	19	① 現道 2 現道(分離) 3 旧道 4 新道 5 専用自歩道
----	-------	-----	-------	-----	-----	-------------	----	-----	----	---------	------	----	---------------------------------

平面図  
縮尺千分の一

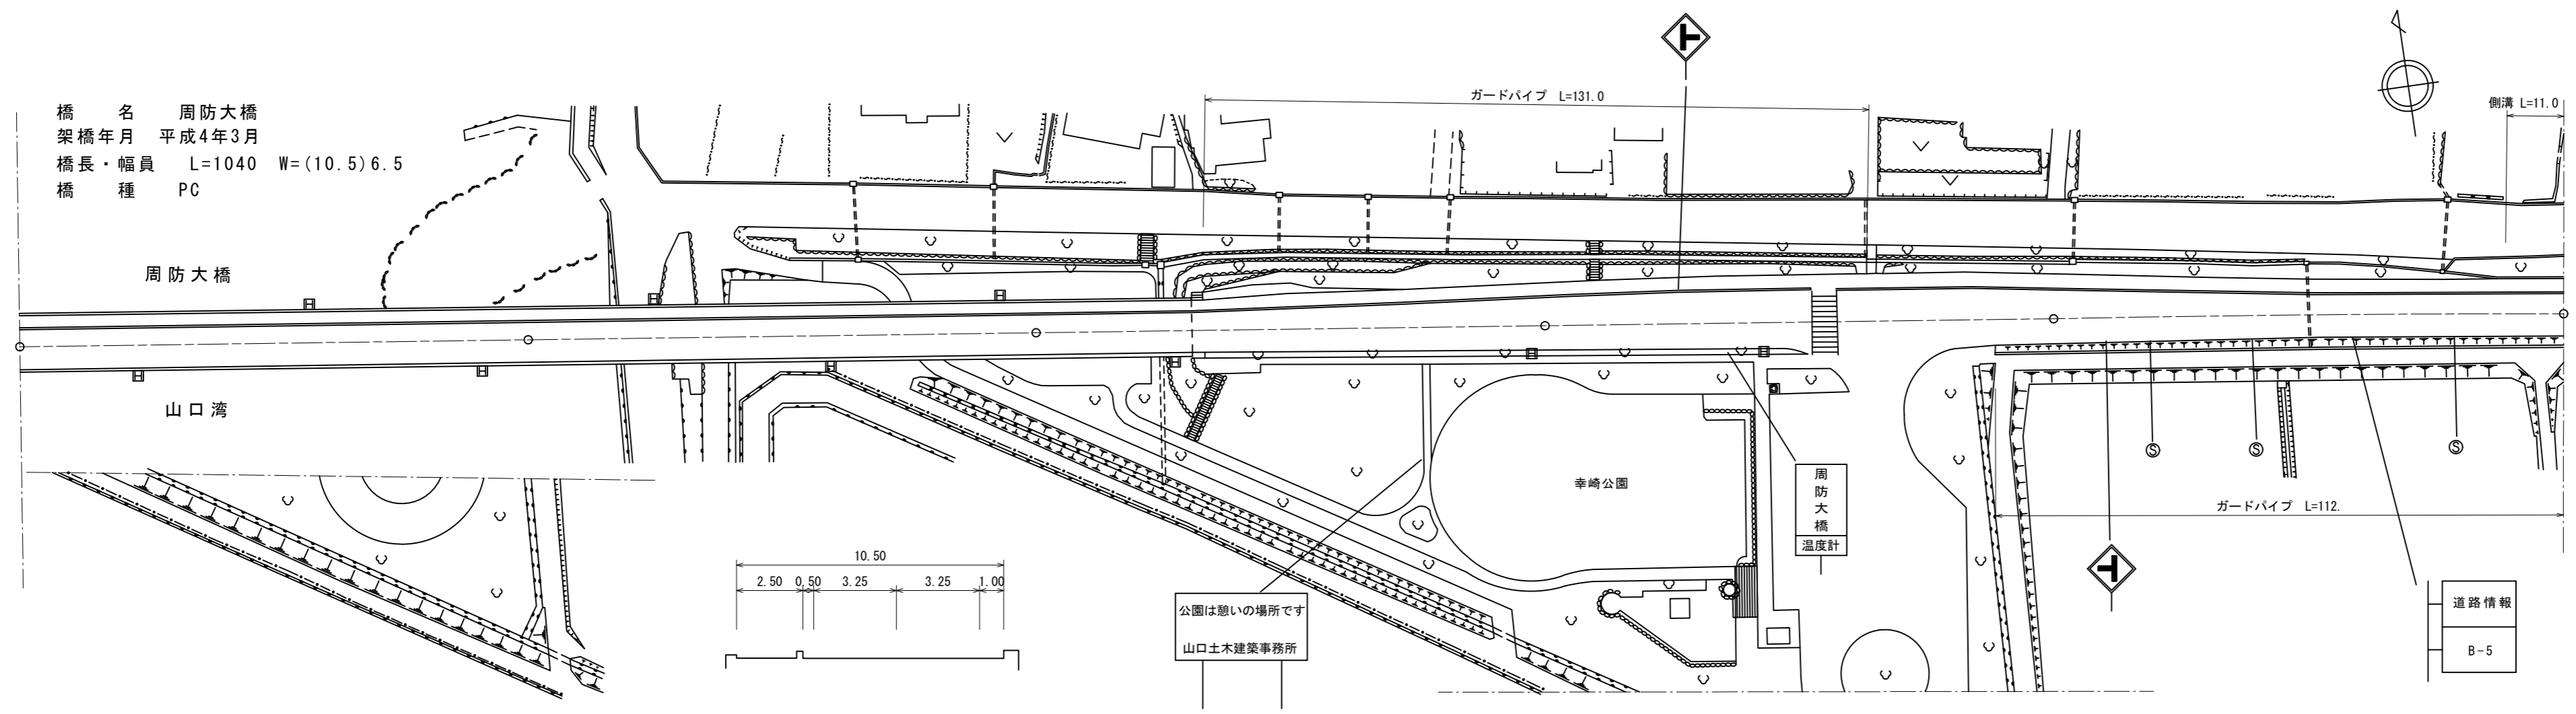

道路台帳修正履歴

カルテ番号	修正内容	調整年月日	業者名
	転記	2006. 3. 31	山口建設コン
2013-07-028	ベクタ変換	2014. 3. 31	山口建設コン

区間	番号	1	2	3	4	5	6	7	8	9	10	11	12	13	14	15	16	17	18	19	20	21	22	23	24	25	26												
点間	距離	100.0	100.0	100.0	30.0	14.0	9.0	10.0	10.0	10.0	10.0	7.0	3.0	10.0	10.0	17.0	11.0	33.0	10.0	6.0	4.0	10.0	10.0	10.0	10.0	10.0	35.0	11.0											
全幅員		10.5	10.5	10.5	10.5	10.5	14.5	15.1	13.8	14.2	14.65	15.05	15.5	15.9	16.22	16.35	16.75	17.2	17.2	18.6	18.6	14.5	14.5	14.5	14.05	13.81	13.65	13.2	12.8	12.35	11.95	11.5	11.5	12.0	12.0				
全幅員内訳	車道	6.5	6.5	6.5	6.5	6.5	6.5	6.5	6.5	6.5	6.5	6.5	6.5	6.5	6.5	6.5	6.5	6.5	6.5	6.5	6.5	6.5	6.5	6.5	6.5	6.5	6.5	6.5	6.5	6.5	6.5	6.5	6.5	6.5	6.5	6.5	6.5		
	歩道	2.5	2.5	2.5	2.5	2.5	2.5	2.5	2.5	2.5	2.5	2.5	2.5	2.5	2.5	2.5	2.5	2.5	2.5	2.5	2.5	2.5	2.5	2.5	2.5	2.5	2.5	2.5	2.5	2.5	2.5	2.5	2.5	2.5	2.5	2.5	2.5	2.5	
	路側	0.5	0.5	0.5	0.5	0.5	0.5	0.5	0.5	0.5	0.5	0.5	0.5	0.5	0.5	0.5	0.5	0.5	0.5	0.5	0.5	0.5	0.5	0.5	0.5	0.5	0.5	0.5	0.5	0.5	0.5	0.5	0.5	0.5	0.5	0.5	0.5	0.5	
	路肩	1.0	1.0	1.0	1.0	1.0	1.0	1.0	1.0	1.0	1.0	1.0	1.0	1.0	1.0	1.0	1.0	1.0	1.0	1.0	1.0	1.0	1.0	1.0	1.0	1.0	1.0	1.0	1.0	1.0	1.0	1.0	1.0	1.0	1.0	1.0	1.0	1.0	1.0
	中央分離帯																																						
側溝	左側																																						
側溝	右側																																						
その他																																							
主要	工作物	07112	07112	07112																																			
路面	種別	AS																																					
舗装	区間	1	2	3	4	5	6																																
	番号	100.0	100.0	30.0	70.0	100.0																																	

路線名	主要地方道 宇部防府線
図面名	202507009-00
作成年月日	2009年3月31日
縮尺	1/1000
図面番号	19-00
事務所名	山口土木建築事務所