


平面図
縮尺千分の一

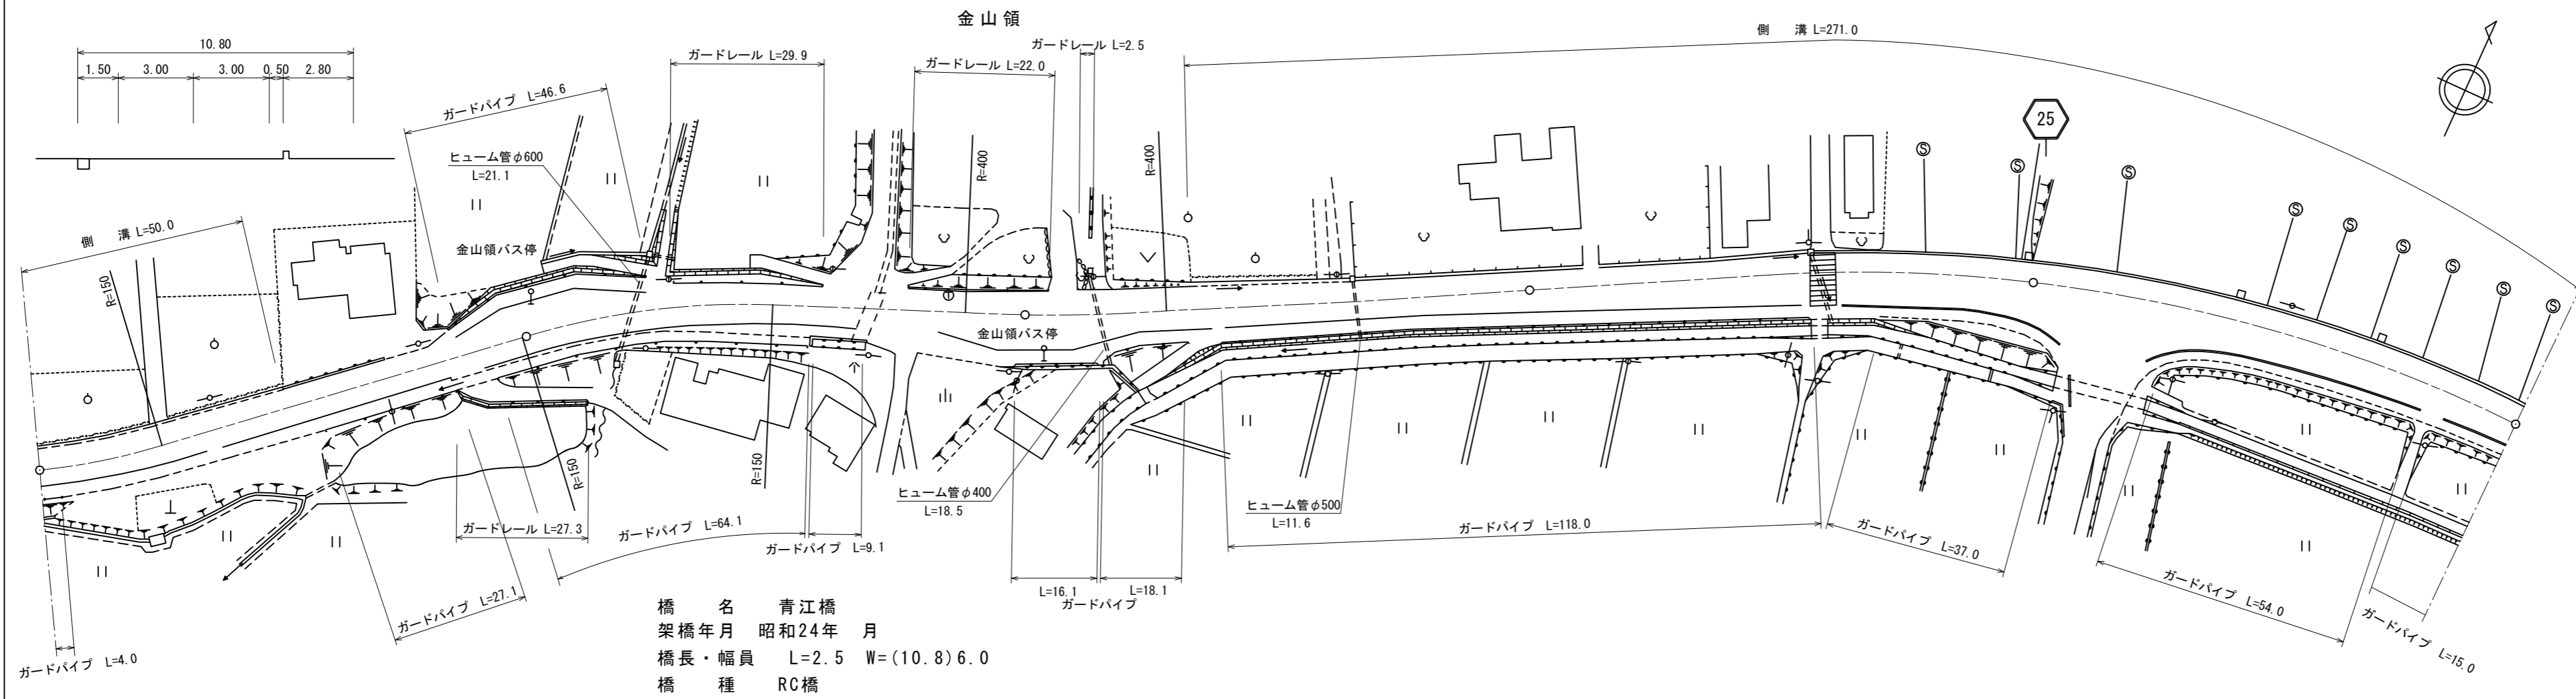

橋名 青江橋
架橋年月 昭和24年 月
橋長・幅員 L=2.5 W=(10.8)6.0
橋種 RC橋

道路台帳修正履歴

カルテ番号	修正内容	調整年月日	業者名
	転記	2004. 3. 31	山口建設コン
2013-07-028	ベクタ変換	2014. 3. 31	山口建設コン

区間番号	100.0	200.0	300.0	400.0	500.0	
	1	2	3	4	5	6	7	8	9	10	11	12	13	14	15	16	17	18	19	20	21	22	23	24	25	26	27	28	29	30	31	32	33	34	35	36	37	38	39	40	41	42	43	44	45	
点間距離	50.0		31.0	4.0	4.0	4.0	4.0	3.0	12.0	4.0	4.0	5.0	33.0	10.5	2.5	12.0	4.0	4.0	5.0	10.0	4.0	4.0	5.0	10.0	45.5	12.5	9.0	6.0	15.0	15.0	10.0	10.0	12.5	18.5	10.0	3.0	7.0	17.0	7.5	7.0	13.5	12.0	12.0	12.0	12.0	
全幅員	10.35	10.35	9.8	12.0	13.4	14.7	16.1	10.3	16.1	15.2	14.3	13.1	10.6	10.8	10.8	13.0	13.4	13.9	14.3	14.3	14.3	14.3	11.8	11.95	10.6	11.0	11.3	11.5	12.0	12.5	13.15	13.85	12.95	12.95	14.5	16.3	20.5	21.2	15.0	12.95	12.5	12.1	11.7	11.3	10.9	
全幅員内訳	車道	6.0	6.0	6.0	6.0	6.0	6.0	6.0	6.0	6.0	6.0	6.0	6.0	6.0	6.0	6.0	6.0	6.0	6.0	6.0	6.0	6.0	6.0	6.0	6.0	6.0	6.0	6.0	6.0	6.0	6.0	6.0	6.0	6.0	6.0	6.0	6.0	6.0	6.0	6.0	6.0	6.0	6.0	6.0	6.0	6.0	
	左側歩道			2.8	2.8	2.8	2.8	2.8	2.8	2.8	2.8	2.8	2.8	2.8	2.8	2.8	2.8	2.8	2.8	2.8	2.8	2.8	2.8	2.8	2.8	2.8	2.8	2.8	2.8	2.8	2.8	2.8	2.8	2.8	2.8	2.8	2.8	2.8	2.8	2.8	2.8	2.8	2.8	2.8	2.8	2.8	2.8	
	右側歩道	2.8	2.8	
	左側路肩	1.05	1.05	0.5	0.5	0.5	0.5	0.5	1.0	0.5	0.5	0.5	0.5	1.3	1.5	1.5	1.5	1.6	1.8	2.0	2.0	2.0	2.0	2.0	2.0	1.3	1.3	1.3	1.3	1.6	1.95	1.25	1.25	1.25	1.25	1.25	1.25	1.25	1.25	1.25	1.25	1.25	1.25	1.25	1.25	1.25	1.25	
	右側路肩	0.5	0.5	0.5	0.5	0.5	0.5	0.5	0.5	0.5	0.5	0.5	0.5	0.5	0.5	0.5	0.5	0.5	0.5	0.5	0.5	0.5	0.5	0.5	0.5	0.5	0.5	0.5	0.5	0.5	0.5	0.5	0.5	0.5	0.5	0.5	0.5	0.5	0.5	0.5	0.5	0.5	0.5	0.5	0.5	0.5	0.5	0.5	
中央分離帯	
側溝	左側 (0.55)	左側 (0.55)	
右側	
その他	
主要工物														07096	
路面種別	AS	AS	
舗装区間番号	1	2	3	4	5	6	7	

路線名	主要地方道 宇部防府線
図面名	202507033-00
作成年月日	2009年3月31日
縮尺	1/1000
図面番号	43-00
事務所名	山口土木建築事務所