


標題	路線コード	025	図面コード	34-0	路線名	主要地方道 宇部防府線	県名	山口県	地名	山口市秋穂東	図面番号	44	① 現道 2 現道(分離) 3 旧道 4 新道 5 専用自歩道
----	-------	-----	-------	------	-----	-------------	----	-----	----	--------	------	----	---------------------------------

平面図
縮尺千分の一

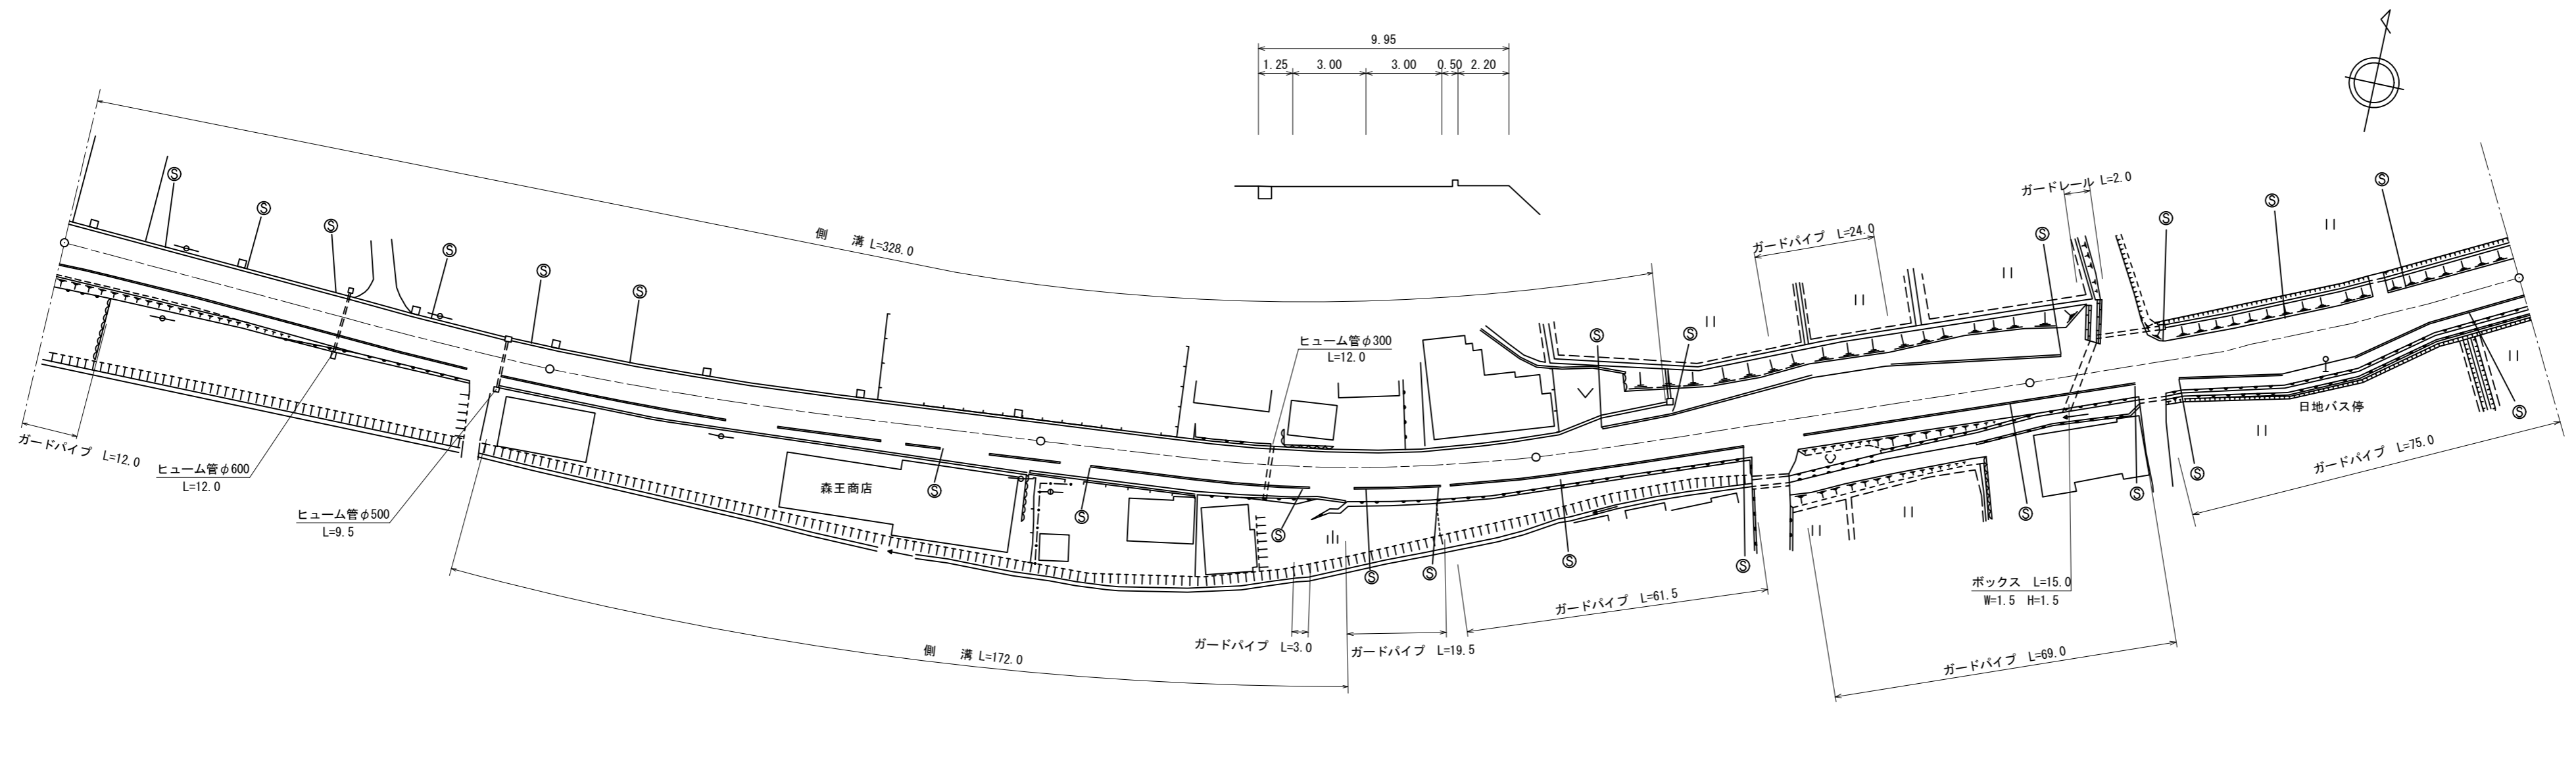

道路台帳修正履歴

カルテ番号	修正内容	調整年月日	業者名
	転記	2003. 3. 31	山口建設コン
2013-07-028	ベクタ変換	2014. 3. 31	山口建設コン

区間番号	100.0	200.0	300.0	400.0	500.0	
	1	2	3	4	5	6	7	8	9	10	11	12	13	14	15	16	17	18	19	20	21	22	23	24	25	26	27	28	29	30	31	32	33	34	35	36	37	38	39	40	41	42	43	44	45	46	47	
点間距離	13.5	15.0			55.5	7.0	9.0		47.0	21.0	39.0			28.0	10.0	5.0	9.0	7.0	7.0	4.0	4.0	4.0	4.0	4.0	4.0	4.5	4.5	15.0	5.0	5.0	5.0	5.0	5.0	5.0	5.0	5.0	5.0	5.0	5.0	5.0	5.0	5.0	5.0	5.0	5.0	5.0	5.0	5.0	5.0	20.0	
全幅員	10.9	10.45	9.95	9.95	10.35	10.35	10.35	11.15	10.35	10.75	11.15	10.75	10.8	10.3	10.4	10.4	12.6	13.05	13.45	15.65	15.65	15.55	15.55	15.55	15.7	16.2	16.2	16.5	16.8	17.1	16.9	16.7	16.6	16.5	15.7	15.2	9.7	9.7	17.0	10.45	11.2	11.95	12.7	15.0	12.7	12.25	11.4	10.55	9.7	9.7	
全幅員内訳	車道	6.95	6.5	6.0	6.0	6.0	6.0	6.0	6.0	6.0	6.0	6.0	6.0	6.0	6.0	6.0	6.0	6.0	6.35	6.7	7.15	7.6	8.05	8.5	8.5	10.0	10.0	10.0	10.0	10.0	10.0	10.0	10.0	10.0	10.0	10.0	10.0	10.0	10.0	10.0	10.0	10.0	10.0	10.0	10.0	10.0	6.0	
	歩道	2.2	2.2	2.2	2.2	2.6	2.6	3.4	2.6	3.0	3.4	3.0	3.0	2.5	2.5	2.5	2.5	2.5	2.5	2.5	2.5	2.5	2.5	2.5	2.5	2.5	2.5	2.5	2.5	2.5	2.5	2.5	2.5	2.5	2.5	2.5	2.5	2.5	2.5	2.5	2.5	2.5	2.5	2.5	2.5	2.5	2.2	
	左側	1.25	1.25	1.25	1.25	1.25	1.25	1.25	1.25	1.25	1.25	1.25	1.25	1.3	1.3	1.37	1.4	1.6	1.9	2.0	2.5	2.5	2.5	2.5	2.5	2.5	2.5	2.5	2.5	2.5	2.5	2.5	2.5	2.5	2.5	2.5	2.5	2.5	2.5	2.5	2.5	2.5	2.5	2.5	2.5	2.5	2.5	2.5	
	右側	0.5	0.5	0.5	0.5	0.5	0.5	0.5	0.5	0.5	0.5	0.5	0.5	0.5	0.5	0.5	0.5	0.5	0.5	0.5	0.5	0.5	0.5	0.5	0.5	0.5	0.5	0.5	0.5	0.5	0.5	0.5	0.5	0.5	0.5	0.5	0.5	0.5	0.5	0.5	0.5	0.5	0.5	0.5	0.5	0.5	0.5	0.5	
側溝	(0.5)	(0.5)	(0.5)	(0.5)	(0.6)	(0.6)	(0.6)	(0.6)	(0.6)	(0.6)	(0.6)	(0.6)	(0.5)	(0.5)	(0.5)	(0.5)	(0.5)	(0.5)	(0.5)	(0.5)	(0.5)	(0.5)	(0.5)	(0.5)	(0.5)	(0.5)	(0.5)	(0.5)	(0.5)	(0.5)	(0.5)	(0.5)	(0.5)	(0.5)	(0.5)	(0.5)	(0.5)	(0.5)	(0.5)	(0.5)	(0.5)	(0.5)	(0.5)	(0.5)	(0.5)	(0.5)	(0.5)	
その他	
主要工物	
路面種別	AS												AS/as																																			AS	
舗装区間番号	1	2	3	4	5	

路線名	主要地方道 宇部防府線
図面名	202507034-00
作成年月日	2009年3月31日
縮尺	1/1000
図面番号	44-00
事務所名	山口土木建築事務所