


標題	路線コード	026	図面コード	31-0	路線名	主要地方道山口鹿野線	県名	山口県	地名	山口市徳地引谷	図面番号	7	① 現道 2 現道(分離) 3 旧道 4 新道 5 専用自歩道
----	-------	-----	-------	------	-----	------------	----	-----	----	---------	------	---	---------------------------------

平面図  
縮尺千分の一

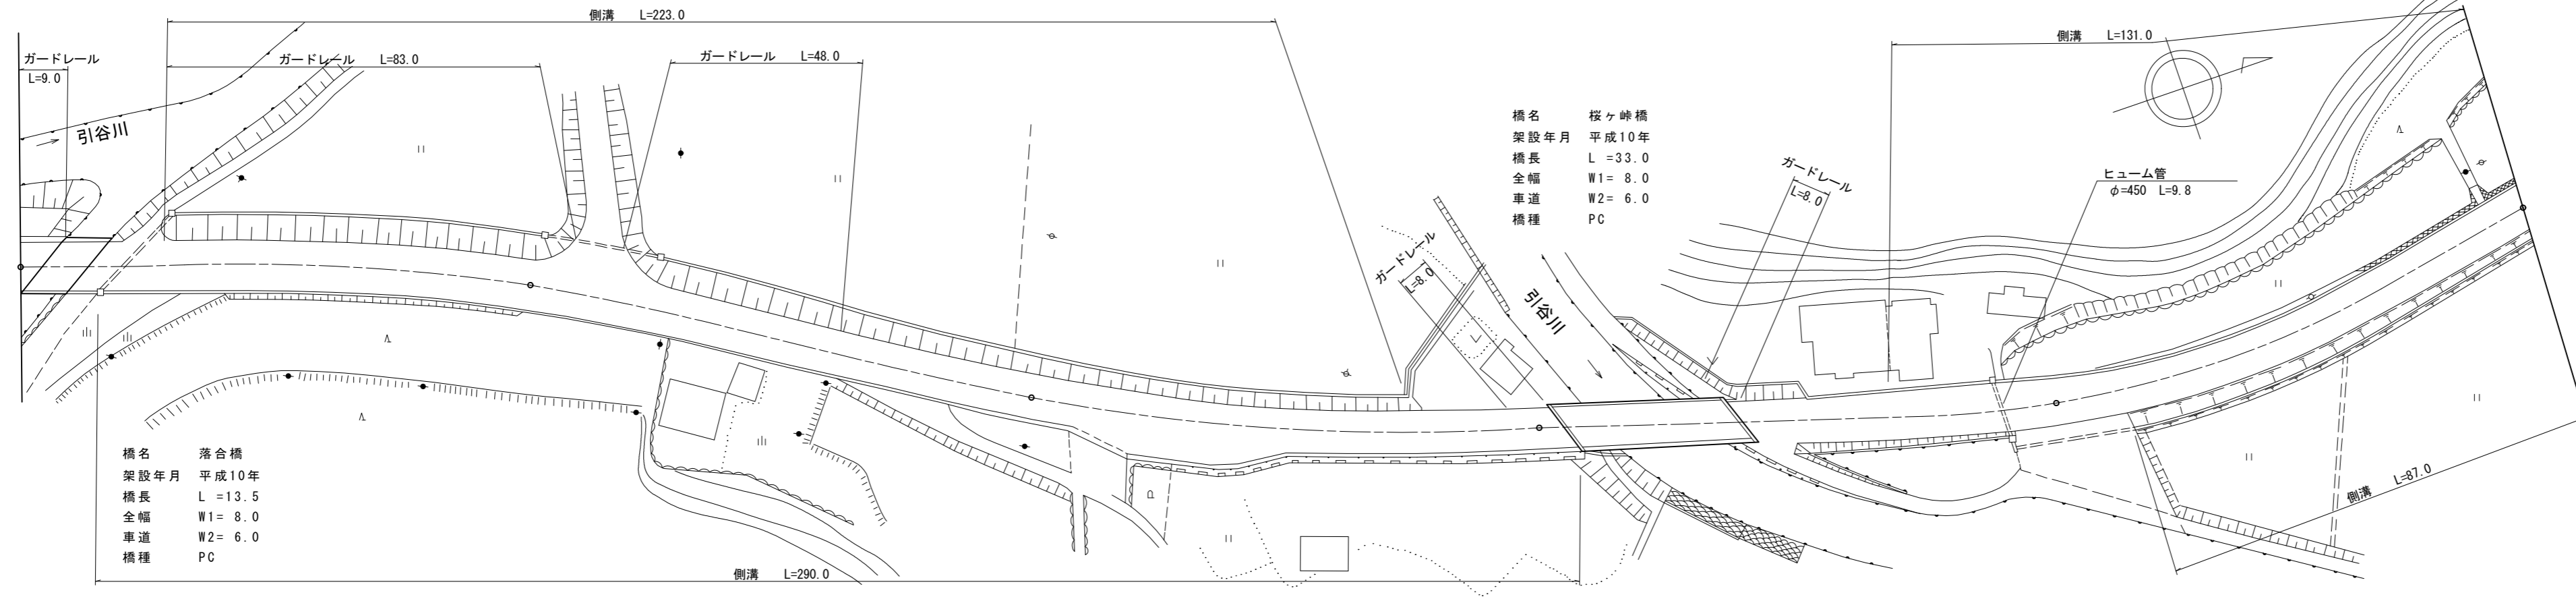

道路台帳修正履歴

カルテ番号	修正内容	調整年月日	業者名
	転記	1999.3.31	三建調査
	ラスベク変換	2017.3.31	三建調査
2020-08-018	橋梁諸元修正	2020.5.19	三建調査

区間	番号	100.0														200.0														300.0														400.0														500.0																
点間	距離	15.0	20.0	59.0	100.0	9.0	20.0	24.0	47.0	5.0	34.0	30.0	19.0	12.0	100.0	15.0	20.0	59.0	100.0	9.0	20.0	24.0	47.0	5.0	34.0	30.0	19.0	12.0	100.0	15.0	20.0	59.0	100.0	9.0	20.0	24.0	47.0	5.0	34.0	30.0	19.0	12.0	100.0	15.0	20.0	59.0	100.0	9.0	20.0	24.0	47.0	5.0	34.0	30.0	19.0	12.0	100.0	15.0	20.0	59.0	100.0	9.0	20.0	24.0	47.0	5.0	34.0	30.0	19.0	12.0	100.0			
全幅員内訳	全幅員	8.0	8.5	8.0	8.0	8.0	8.0	13.5	8.5	8.0	8.0	8.5	8.0	8.0	8.0	8.0	8.5	8.0	8.0	8.0	13.5	8.5	8.0	8.0	8.5	8.0	8.0	8.0	8.0	8.0	8.5	8.0	8.0	8.0	8.0	13.5	8.5	8.0	8.0	8.0	8.5	8.0	8.0	8.0	8.0	8.5	8.0	8.0	8.0	8.0	13.5	8.5	8.0	8.0	8.0	8.5	8.0	8.0	8.0	8.0	8.5	8.0	8.0	8.0	8.0	13.5	8.5	8.0	8.0	8.0	8.5	8.0	8.0	8.0
	車道	6.0	6.0	6.0	6.0	6.0	6.0	6.0	6.0	6.0	6.0	6.0	6.0	6.0	6.0	6.0	6.0	6.0	6.0	6.0	6.0	6.0	6.0	6.0	6.0	6.0	6.0	6.0	6.0	6.0	6.0	6.0	6.0	6.0	6.0	6.0	6.0	6.0	6.0	6.0	6.0	6.0	6.0	6.0	6.0	6.0	6.0	6.0	6.0	6.0	6.0	6.0	6.0	6.0	6.0	6.0	6.0	6.0	6.0															
	左側歩道	
	右側歩道	
	左側路肩	1.0	1.0	1.0	1.0	1.0	1.0	1.0	1.0	1.5	1.0	1.0	1.0	1.0	1.0	1.0	1.0	1.0	1.0	1.0	1.0	1.0	1.0	1.0	1.0	1.0	1.0	1.0	1.0	1.0	1.0	1.0	1.0	1.0	1.0	1.0	1.0	1.0	1.0	1.0	1.0	1.0	1.0	1.0	1.0	1.0	1.0	1.0	1.0	1.0	1.0	1.0	1.0	1.0	1.0	1.0	1.0	1.0																
右側路肩	1.0	1.5	1.0	1.0	1.0	1.0	1.0	6.5	1.5	1.0	1.0	1.0	1.0	1.0	1.0	1.5	1.0	1.0	1.0	1.0	1.0	1.0	1.0	1.0	1.0	1.0	1.0	1.0	1.0	1.5	1.0	1.0	1.0	1.0	1.0	1.0	1.0	1.0	1.0	1.0	1.0	1.0	1.0	1.0	1.0	1.5	1.0	1.0	1.0	1.0	1.0	1.0	1.0	1.0	1.0	1.0	1.0	1.0																
中央分離帯	
側溝	左側	
	右側	0.5	0.5	0.5	0.5	0.5	0.5	0.5	0.5	0.5	0.5	0.5	0.5	0.5	0.5	0.5	0.5	0.5	0.5	0.5	0.5	0.5	0.5	0.5	0.5	0.5	0.5	0.5	0.5	0.5	0.5	0.5	0.5	0.5	0.5	0.5	0.5	0.5	0.5	0.5	0.5	0.5	0.5	0.5	0.5	0.5	0.5	0.5	0.5	0.5	0.5	0.5	0.5	0.5	0.5	0.5																		
主要	工作物	06183	
路面	種別	AS	
舗装	区間番号	1 15.0	2 85.0	3 100.0					4 100.0	5 5.0	6 34.0	7 61.0	8 100.0	

路線名	主要地方道 山口鹿野線
図面名	202607031-00
作成年月日	2020年5月19日
縮尺	1/1000
図面番号	031-00
事務所名	防府土木建築事務所 (阿東分室)