


標題	路線コード	026	図面コード	50-0	路線名	主要地方道山口鹿野線	県名	山口県	地名	山口市徳地三谷	図面番号	26	① 現道 2 現道(分離) 3 旧道 4 新道 5 専用自歩道
----	-------	-----	-------	------	-----	------------	----	-----	----	---------	------	----	---------------------------------

平面図
縮尺千分の一

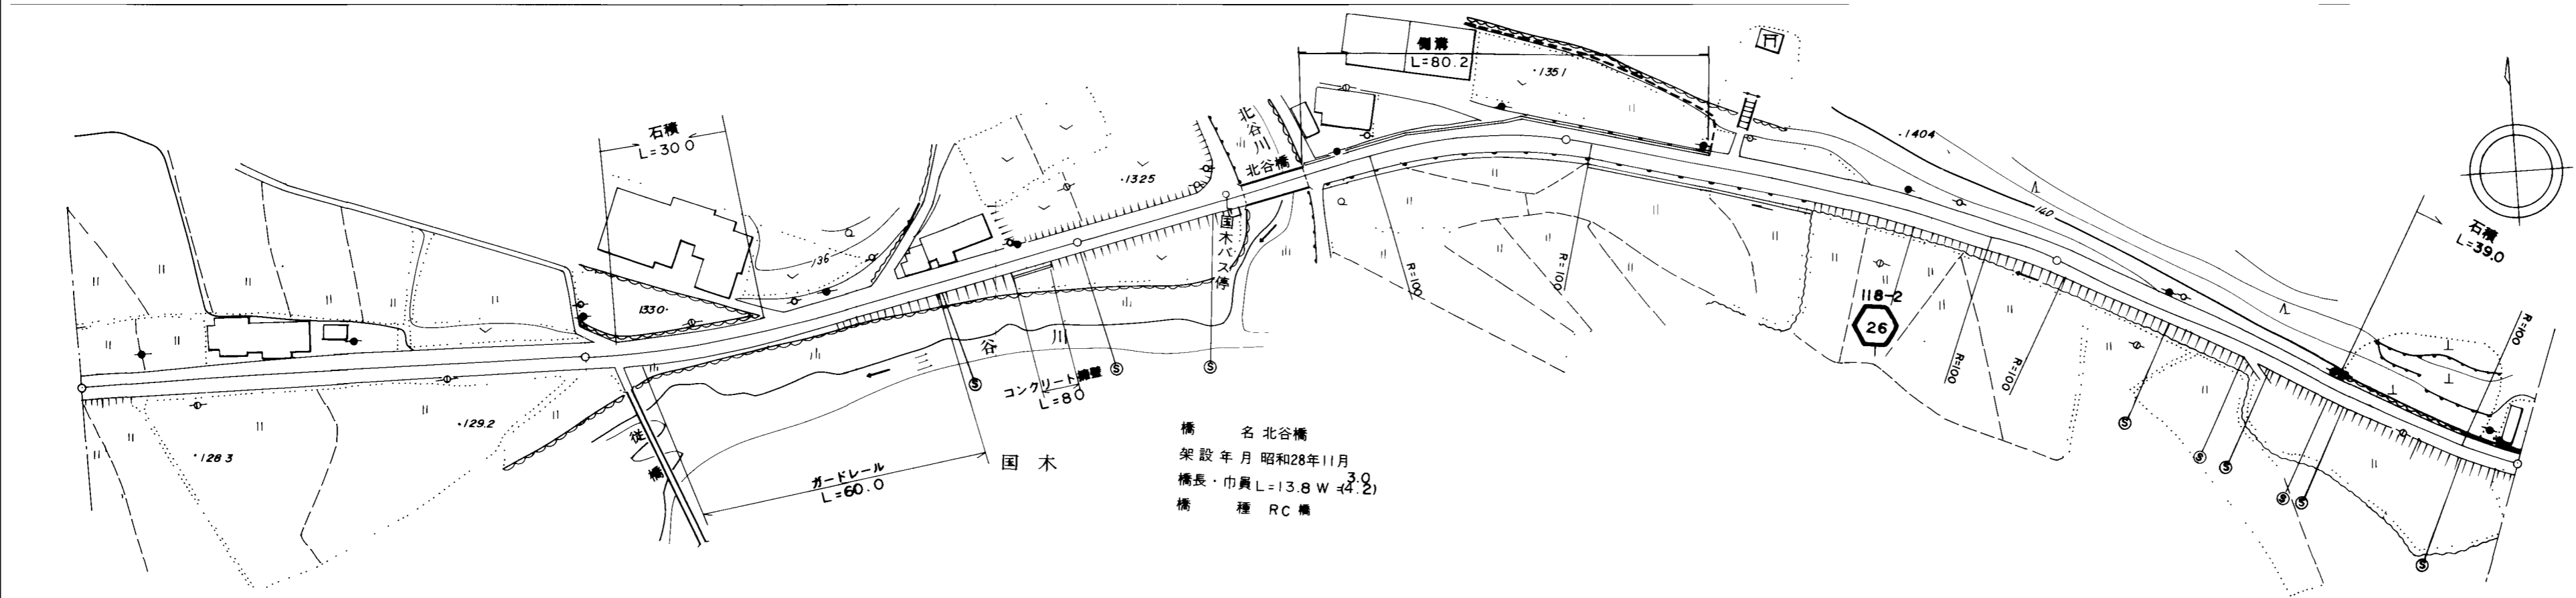

橋名 北谷橋
架設年月 昭和28年11月
橋長・巾長 L=13.8 W=4.2
橋種 RC橋

道路台帳修正履歴

カルテ番号	修正内容	調整年月日	業者名
	転記	2006.3.31	三建調査

区間番号	100.0																				200.0																				300.0																				400.0																				500.0																																						
	1	2	3	4	5	6	7	8	9	10	11	12	13	14	15	16	17	18	19	20	1	2	3	4	5	6	7	8	9	10	11	12	13	14	15	16	17	18	19	20	1	2	3	4	5	6	7	8	9	10	11	12	13	14	15	16	17	18	19	20	1	2	3	4	5	6	7	8	9	10	11	12	13	14	15	16	17	18	19	20	1	2	3	4	5	6	7	8	9	10	11	12	13	14	15	16	17	18	19	20																			
点間距離	24.5	30.5	45.0	100.0	29.0	5.0	13.8	5.0	5.0	9.0	21.2	3.0	9.0	4.0	24.0	46.0	26.0	27.0	17.5	55.5	29.0	5.0	13.8	5.0	5.0	9.0	21.2	3.0	9.0	4.0	24.0	46.0	26.0	27.0	17.5	55.5	29.0	5.0	13.8	5.0	5.0	9.0	21.2	3.0	9.0	4.0	24.0	46.0	26.0	27.0	17.5	55.5	29.0	5.0	13.8	5.0	5.0	9.0	21.2	3.0	9.0	4.0	24.0	46.0	26.0	27.0	17.5	55.5	29.0	5.0	13.8	5.0	5.0	9.0	21.2	3.0	9.0	4.0	24.0	46.0	26.0	27.0	17.5	55.5																																			
全幅員	4.5	5.0	6.0	5.0	5.0	4.2	4.2	4.9	5.1	5.3	5.7	8.0	7.03	6.6	6.6	6.0	5.5	5.0	4.5	4.5	5.0	4.2	4.2	4.9	5.1	5.3	5.7	8.0	7.03	6.6	6.0	5.5	5.0	4.5	4.5	5.0	4.5	4.5	5.0	4.2	4.2	4.9	5.1	5.3	5.7	8.0	7.03	6.6	6.0	5.5	5.0	4.5	4.5	5.0	4.5	4.5	5.0	4.5	4.5	5.0	4.2	4.2	4.9	5.1	5.3	5.7	8.0	7.03	6.6	6.0	5.5	5.0	4.5	4.5	5.0	4.5	4.5	5.0	4.5	4.5	5.0	4.2	4.2	4.9	5.1	5.3	5.7	8.0	7.03	6.6	6.0	5.5	5.0	4.5	4.5	5.0	4.5	4.5	5.0	4.5	4.5																		
全幅員内訳	車道	3.0	3.5	4.0	4.0	4.0	3.0	3.0	3.4	3.6	3.7	3.8	3.8	3.94	4.0	4.1	4.5	4.5	4.0	3.5	4.0	3.0	3.0	3.4	3.6	3.7	3.8	3.8	3.94	4.0	4.1	4.5	4.5	4.0	3.5	3.5	4.0	3.5	3.5	4.0	3.0	3.0	3.4	3.6	3.7	3.8	3.8	3.94	4.0	4.1	4.5	4.5	4.0	3.5	3.5	4.0	3.5	3.5	4.0	3.0	3.0	3.4	3.6	3.7	3.8	3.8	3.94	4.0	4.1	4.5	4.5	4.0	3.5	3.5	4.0	3.5	3.5	4.0	3.0	3.0	3.4	3.6	3.7	3.8	3.8	3.94	4.0	4.1	4.5	4.5	4.0	3.5	3.5	4.0	3.5	3.5																							
路線名	主要地方道 山口鹿野線		
図面名	202607050-00		
作成年月日	2009年3月31日		
縮尺	1/1000	図面番号	050-00
事務所名	山口土木建築事務所 (阿東分室)		