


標題	路線コード	026	図面コード	57-0	路線名	主要地方道山口鹿野線	県名	山口県	地名	山口市徳地三谷	図面番号	33	① 現道 2 現道(分離) 3 旧道 4 新道 5 専用自歩道
----	-------	-----	-------	------	-----	------------	----	-----	----	---------	------	----	---------------------------------

平面図
縮尺千分の一

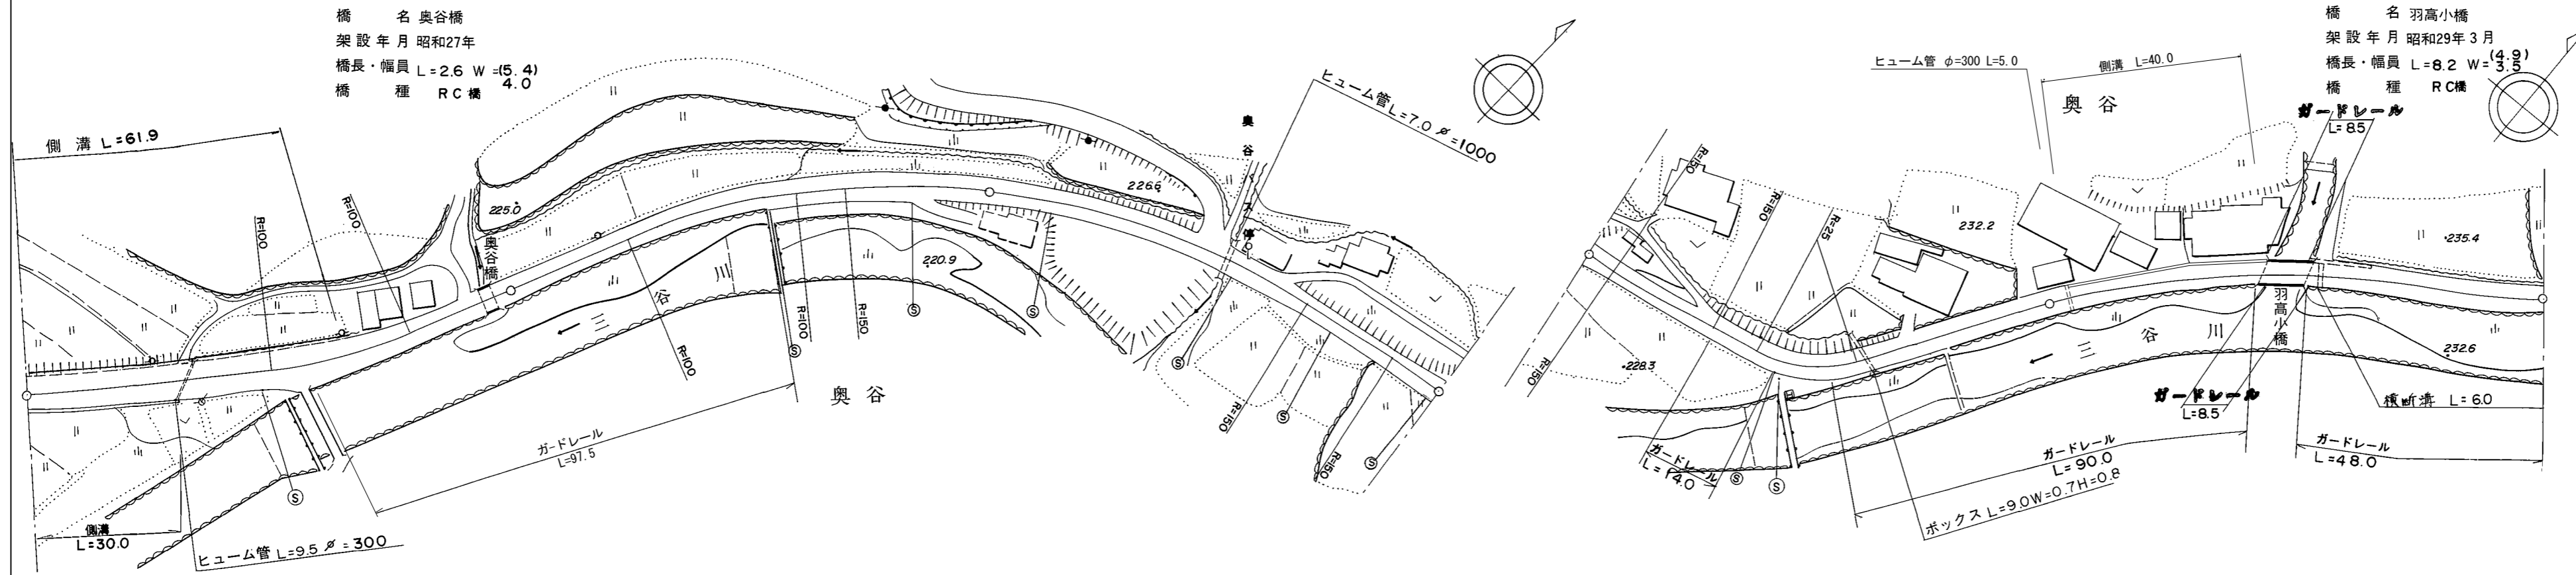

道路台帳修正履歴

カルテ番号	修正内容	調整年月日	業者名
	転記	1998. 3. 31	三建調査
2008-08-002	側溝設置	2009. 3. 31	三建調査
2013-08-038	平面図修正	2013. 5. 14	三建調査

区間番号	1 2 3 4 5 6 7 8 9 10 11 12 13 14 15 16 17 18 19 20 21 22 23 24 25 26 27 28 29 30 31 32 33 34 35																																					
点間距離		30.0	17.0	10.0	4.9	6.1	6.0	19.0	2.6	4.4	19.0		34.0	28.0	18.0	1.0	59.0	5.0	5.0	14.0	16.0	9.0	14.0	5.0	38.0	5.0	28.0	5.0	6.0	11.0	6.0	14.0	8.2	5.0	43.8			
全幅員	6.6	6.95	7.2	8.2	6.45	5.0	6.0	5.5	5.4	5.4	5.23	4.5	5.0	6.0	5.0	5.0	4.0	5.0	4.5	4.0	4.0	4.0	3.0	4.0	5.0	5.5	5.2	5.0	4.0	4.0	5.5	4.9	4.9	5.5	5.5			
全幅員内訳	車道	5.0	5.0	5.0	5.0	5.0	5.0	4.0	4.0	4.0	3.91	3.5	4.0	4.0	4.0	4.0	4.0	3.0	3.5	3.0	3.0	3.0	3.0	3.0	3.0	3.0	3.0	3.0	3.0	3.0	3.5	3.5	4.0	4.0	4.0			
	歩道 左側																																					
	歩道 右側																																					
	路肩 左側	0.85	0.95	0.95	0.95	0.5	0.5	0.5	0.7	0.7	0.66	0.5	0.5	0.5	1.0	0.5	0.5	0.5	0.5	0.5	0.5	0.5	0.5	0.5	0.5	1.0	1.0	1.25	1.25	1.0	0.5	0.5	0.7	0.7	0.75	0.75		
路肩 右側	0.75	1.0	1.25	2.25	0.5	0.5	0.5	0.7	0.7	0.66	0.5	0.5	0.5	1.0	0.5	0.5	0.5	0.5	0.5	0.5	0.5	0.5	0.5	0.5	1.0	1.25	1.25	1.0	0.5	0.5	0.7	0.7	0.75	0.75	0.75			
中央分離帯																																						
側溝	左側 (0.45)	0.7	(0.45)	(0.45)	(0.45)	0.0																																
側溝	右側		0.0																																			
その他																																						
主要工作物								06198																										06199				
路面種別	as																																				as	
舗装区間番号		1	2	3	4	5	6	7	8	9																												
		93.0	2.6	4.4	100.0	100.0	100.0	42.0	8.2	48.8																												

路線名	主要地方道 山口鹿野線		
図面名	202607057-00		
作成年月日	2013年5月14日		
縮尺	1/1000	図面番号	057-00
事務所名	防府土木建築事務所 (阿東分室)		