


標題	路線コード	028	図面コード	3-0	路線名	主要地方道小郡三隅線	県名	山口県	地名	美祿市美東町真名	図面番号	3	① 現道 2 現道(分離) 3 旧道 4 新道 5 専用自歩道
----	-------	-----	-------	-----	-----	------------	----	-----	----	----------	------	---	---------------------------------

平面図
縮尺千分の一

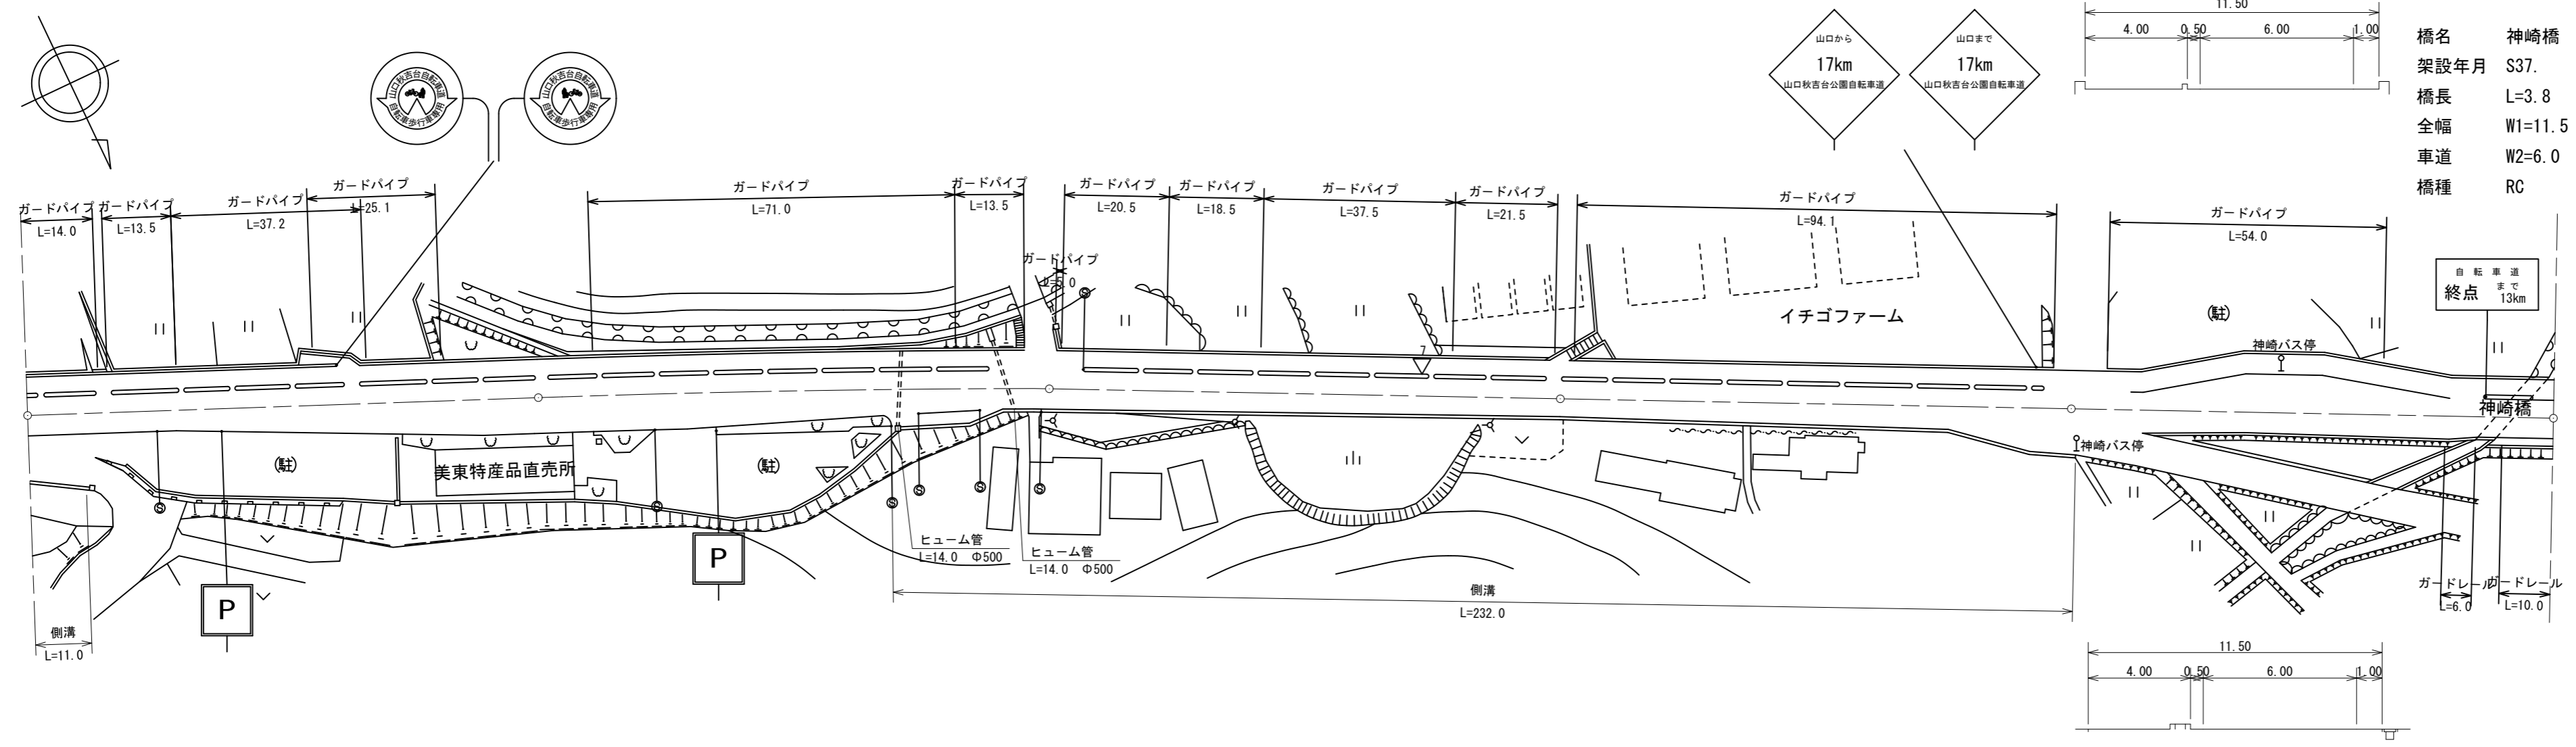

橋名 神崎橋
架設年月 S37.
橋長 L=3.8
全幅 W1=11.5
車道 W2=6.0
橋種 RC

道路台帳修正履歴

カルテ番号	修正内容	調整年月日	業者名
	転記	2009. 3. 20	宇部セン
2009-10-068	橋梁諸元変更	2010. 3. 31	宇部セン
2015-10-002	案内標識	2016. 3. 31	宇部セン

区間番号	100.0	200.0										300.0										400.0										494.0 500.0									
点間距離	11.0	18.0	10.0	10.0	10.0	10.0	10.0	10.0	10.0	10.0	10.0	10.0	12.0	8.0	1.0	28.0	10.0	10.0	10.0	10.0	10.0	10.0	12.5	13.1	12.6	12.1	12.1	11.5	100.0	76.0	4.0	4.0	4.0	4.0	4.0	4.0	8.0	16.44	16.5	15.1	4.0	7.7	13.7	4.0	5.0	5.0	5.0	5.0	5.0	5.0	9.0	3.8	7.2																													
全幅員	11.5	11.5	11.5	12.0	12.5	13.0	13.5	14.0	14.5	14.5	14.5	14.5	14.5	14.5	14.5	14.5	14.0	13.5	13.0	12.5	13.1	12.6	12.1	12.1	11.5	11.0	12.0	13.0	14.0	15.0	16.0	16.5	15.1	13.7	12.0	12.9	13.7	14.6	15.5	15.5	15.0	14.8	14.1	13.4	12.7	12.0	11.5	11.5	11.5																																	
全幅員内訳	車道	6.0	6.0	6.0	6.5	7.0	7.5	8.0	8.5	9.0	9.0	9.0	9.0	9.0	9.0	9.0	8.5	8.0	7.5	7.0	7.0	6.5	6.0	6.0	6.0	6.0	6.0	6.0	7.0	8.0	9.0	10.0	10.44	10.5	9.1	7.7	6.0	6.9	7.7	8.6	9.5	9.5	9.5	9.0	8.0	7.2	6.0																																			
	左側歩道	4.0	4.0	4.0	4.0	4.0	4.0	4.0	4.0	4.0	4.0	4.0	4.0	4.0	4.0	4.0	4.0	4.0	4.0	4.0	4.0	4.0	4.0	4.0	4.0	4.0	4.0	4.0	4.0	4.0	4.0	4.0	4.0	4.0	4.0	4.0	4.0	4.0	4.0	4.0	4.0	4.0	4.0	4.0	4.0	4.0																																				
	右側歩道	
	左側路肩	0.5	0.5	0.5	0.5	0.5	0.5	0.5	0.5	0.5	0.5	0.5	0.5	0.5	0.5	0.5	0.5	0.5	0.5	0.5	0.5	0.5	0.5	0.5	0.5	0.5	0.5	0.5	0.5	0.5	0.5	0.5	0.5	0.5	0.5	0.5	0.5	0.5	0.5	0.5	0.5	0.5	0.5	0.5	0.5	0.5	0.5	0.5																																		
	右側路肩	1.0	1.0	1.0	1.0	1.0	1.0	1.0	1.0	1.0	1.0	1.0	1.0	1.0	1.0	1.0	1.0	1.0	1.0	1.0	1.0	1.0	1.0	1.0	1.0	1.0	1.0	1.5	1.5	1.5	1.5	1.5	1.5	1.5	1.5	1.5	1.5	1.5	1.5	1.5	1.5	1.5	1.5	1.5	1.5	1.5	1.5	1.5	1.5	1.5																																
中央分離帯	
側溝	左側	
右側	0.6	0.6																								0.6	0.6	0.6	0.6	0.6	0.6	0.6	0.6	0.6	0.6	0.6	0.6	0.6	0.6	0.6	0.6	0.6	0.6	0.6	0.6	0.6	0.6	0.6																																		
その他	
主要工作物	
路面種別	AS	
舗装区間番号		1															2	

路線名	主要地方道 小郡三隅線		
図面名	202810003-00		
作成年月日	2016年3月31日		
縮尺	1/1000	図面番号	03-00
事務所名	宇部土木建築事務所 (美祿支所)		