


| | | | | | | | | | | | | | |
|----|-------|-----|-------|-----|-----|------------|----|-----|----|----------|------|---|---------------------------------|
| 標題 | 路線コード | 028 | 図面コード | 6-0 | 路線名 | 主要地方道小郡三隅線 | 県名 | 山口県 | 地名 | 美祿市美東町真名 | 図面番号 | 6 | ① 現道 2 現道(分離) 3 旧道 4 新道 5 専用自歩道 |
|----|-------|-----|-------|-----|-----|------------|----|-----|----|----------|------|---|---------------------------------|

平面図
縮尺千分の一

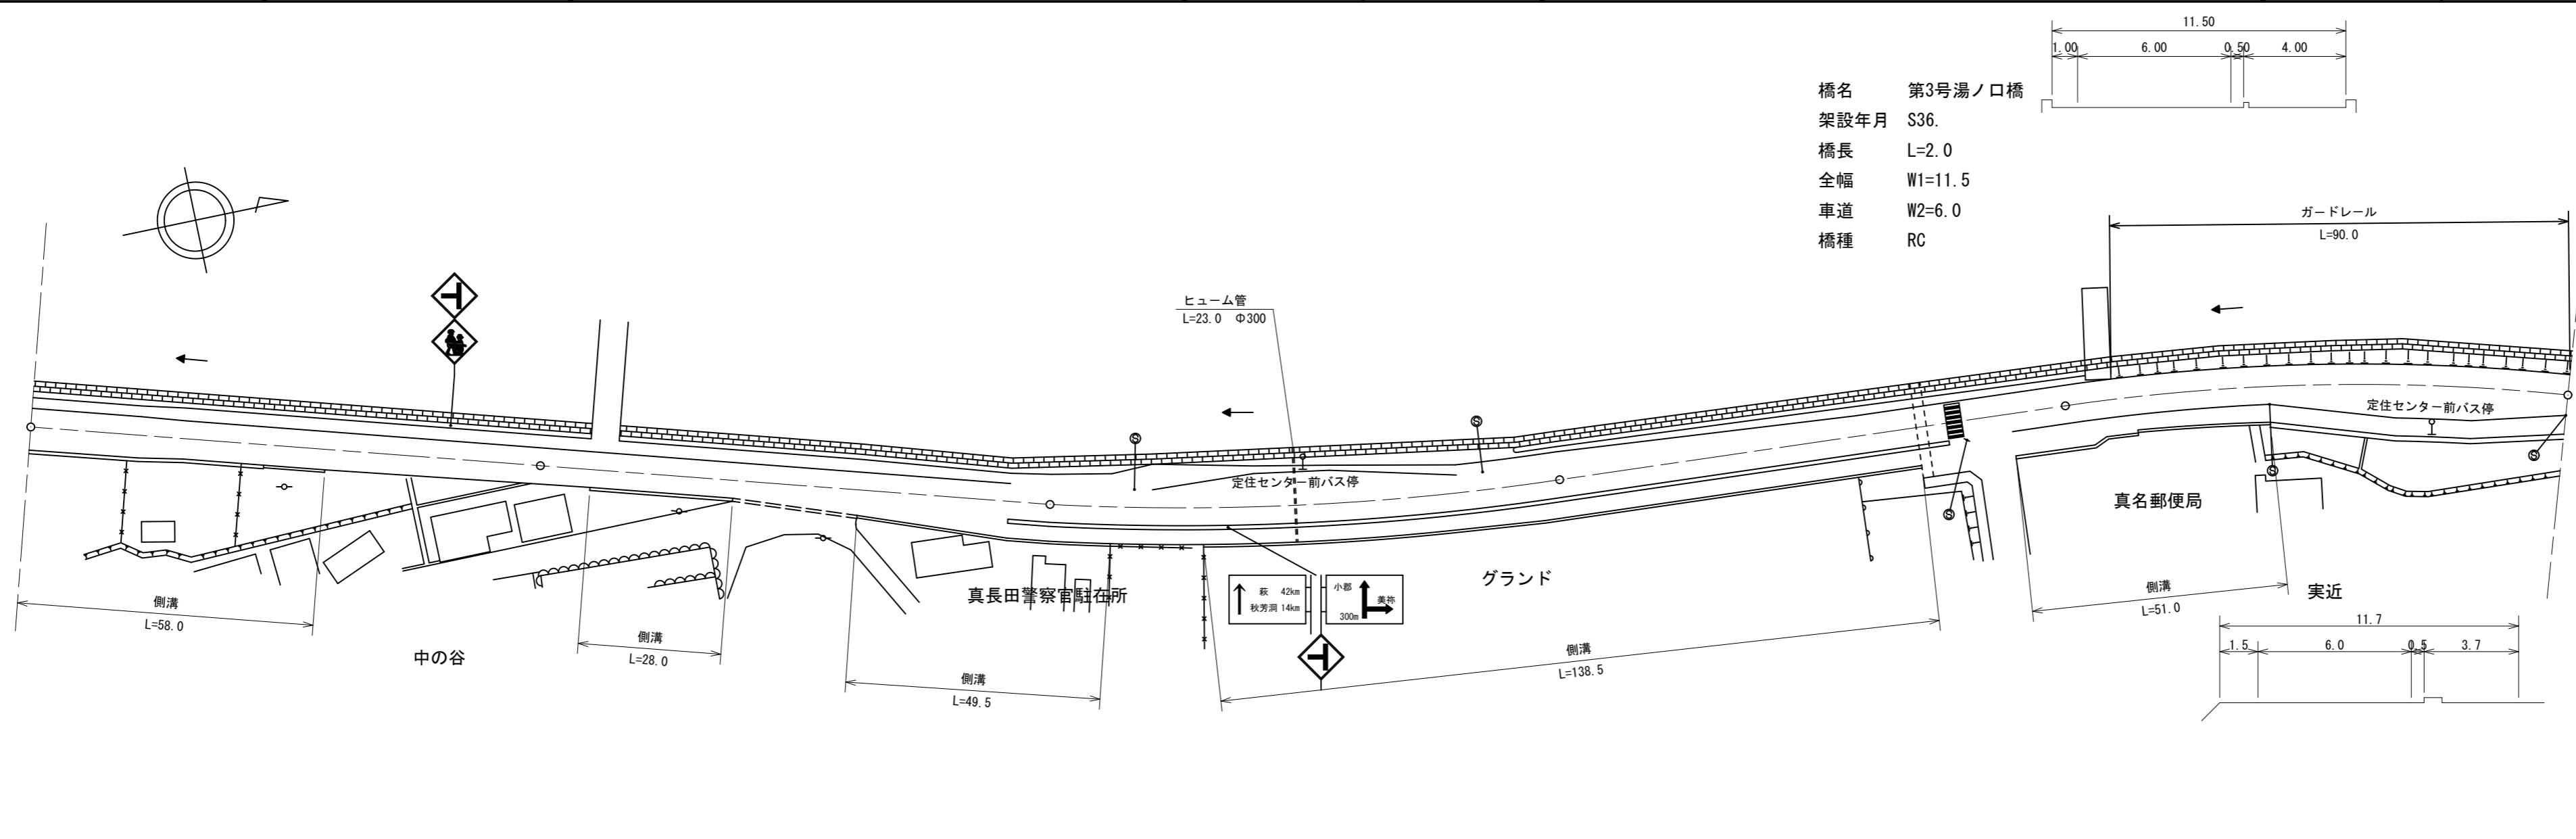

道路台帳修正履歴

| カルテ番号 | 修正内容 | 調整年月日 | 業者名 |
|-------------|-----------|-------------|------|
| 2009-10-071 | 橋梁諸元変更 | 2010. 3. 31 | 宇部セン |
| 2012-10-038 | 側溝案内・警戒標識 | 2013. 3. 31 | 宇部セン |
| 2013-10-015 | ガードパイプ | 2014. 3. 31 | 宇部セン |
| 2014-10-016 | 視線誘導標 | 2015. 3. 31 | 富士総合 |
| 2015-10-005 | 案内標識警戒標識 | 2016. 3. 31 | 宇部セン |

| 区間 | 番号 | 距離 | |
|---|
| | | 1 | 2 | 3 | 4 | 5 | 6 | 7 | 8 | 9 | 10 | 11 | 12 | 13 | 14 | 15 | 16 | 17 | 18 | 19 | 20 | 21 | 22 | 23 | 24 | 25 | 26 | 27 | 28 | 29 | 30 | 31 | 32 | 33 | 34 | 35 | 36 | 37 | 38 | 39 | 40 | 41 | 42 | 43 | | | | | | |
| 全幅員 | 全幅員 | 10.3 | 10.95 | 11.25 | 11.2 | 10.9 | 10.5 | 9.6 | 9.5 | 11.5 | 13.2 | 13.6 | 14.2 | 13.7 | 15.7 | 15.6 | 15.4 | 15.4 | 15.2 | 14.7 | 14.3 | 13.9 | 13.5 | 13.1 | 12.7 | 13.0 | 11.5 | 11.5 | 11.5 | 12.97 | 13.0 | 11.6 | 11.6 | 11.6 | 11.0 | 11.0 | 11.6 | 11.6 | 11.6 | 11.0 | 11.0 | 11.7 | | | | | | | | |
| | 車道 | 6.3 | 6.3 | 6.0 | 6.0 | 6.0 | 6.0 | 6.0 | 6.0 | 6.0 | 6.0 | 6.0 | 6.0 | 6.0 | 6.0 | 6.0 | 6.0 | 6.0 | 6.0 | 6.0 | 6.0 | 6.0 | 6.0 | 6.0 | 6.0 | 6.0 | 6.0 | 6.0 | 6.0 | 6.0 | 6.0 | 6.0 | 6.0 | 6.0 | 6.0 | 6.0 | 6.0 | 6.0 | 6.0 | 6.0 | 6.0 | 6.0 | 6.0 | 6.0 | | | | | | |
| 全幅員内訳 | 左側歩道 | 2.1 | 2.1 | 2.5 | 2.5 | 2.5 | 2.5 | 2.5 | 2.5 | 2.5 | 2.5 | 2.5 | 2.5 | 2.5 | 2.5 | 2.5 | 2.5 | 2.5 | 2.5 | 2.5 | 2.5 | 2.5 | 2.5 | 2.5 | 2.5 | 2.5 | 2.5 | 2.5 | 2.5 | 2.5 | 2.5 | 2.5 | 2.5 | 2.5 | 2.5 | 2.5 | 2.5 | 2.5 | 2.5 | 2.5 | 2.5 | 2.5 | 2.5 | 2.5 | | | | | | |
| | 右側歩道 | |
| | 左側路肩 | 1.4 | 1.45 | 1.4 | 1.4 | 1.4 | 1.4 | 1.4 | 1.4 | 1.4 | 1.4 | 1.4 | 1.4 | 1.4 | 1.4 | 1.4 | 1.4 | 1.4 | 1.4 | 1.4 | 1.4 | 1.4 | 1.4 | 1.4 | 1.4 | 1.4 | 1.4 | 1.4 | 1.4 | 1.4 | 1.4 | 1.4 | 1.4 | 1.4 | 1.4 | 1.4 | 1.4 | 1.4 | 1.4 | 1.4 | 1.4 | 1.4 | 1.4 | 1.4 | 1.4 | | | | | |
| | 右側路肩 | |
| 側溝 | 左側 | 0.65 | 0.65 | 0.7 | 0.7 | 0.7 | 0.7 | 0.7 | 0.7 | 0.7 | 0.7 | 0.7 | 0.7 | 0.7 | 0.7 | 0.7 | 0.7 | 0.7 | 0.7 | 0.7 | 0.7 | 0.7 | 0.7 | 0.7 | 0.7 | 0.7 | 0.7 | 0.7 | 0.7 | 0.7 | 0.7 | 0.7 | 0.7 | 0.7 | 0.7 | 0.7 | 0.7 | 0.7 | 0.7 | 0.7 | 0.7 | 0.7 | 0.7 | 0.7 | 0.7 | | | | | |
| | 右側 | |
| その他 | |
| 主要 | 工作物 | |
| 路面 | 種別 | AS | |
| 舗装 | 区間番号 | | 1 | | | 2 | |

| | |
|-------|------------------|
| 路線名 | 主要地方道 小郡三隅線 |
| 図面名 | 202810006-00 |
| 作成年月日 | 2016年3月31日 |
| 縮尺 | 1/1000 |
| 図面番号 | 06-00 |
| 事務所名 | 宇部土木建築事務所 (美祿支所) |