


標題	路線コード	034	図面コード	003-00	路線名	主要地方道下関長門線	県名	山口県	地名	下関市大字植田	図面番号	3	① 現道 2 現道(分離) 3 旧道 4 新道 5 専用自歩道
----	-------	-----	-------	--------	-----	------------	----	-----	----	---------	------	---	---------------------------------

平面図
縮尺千分の一

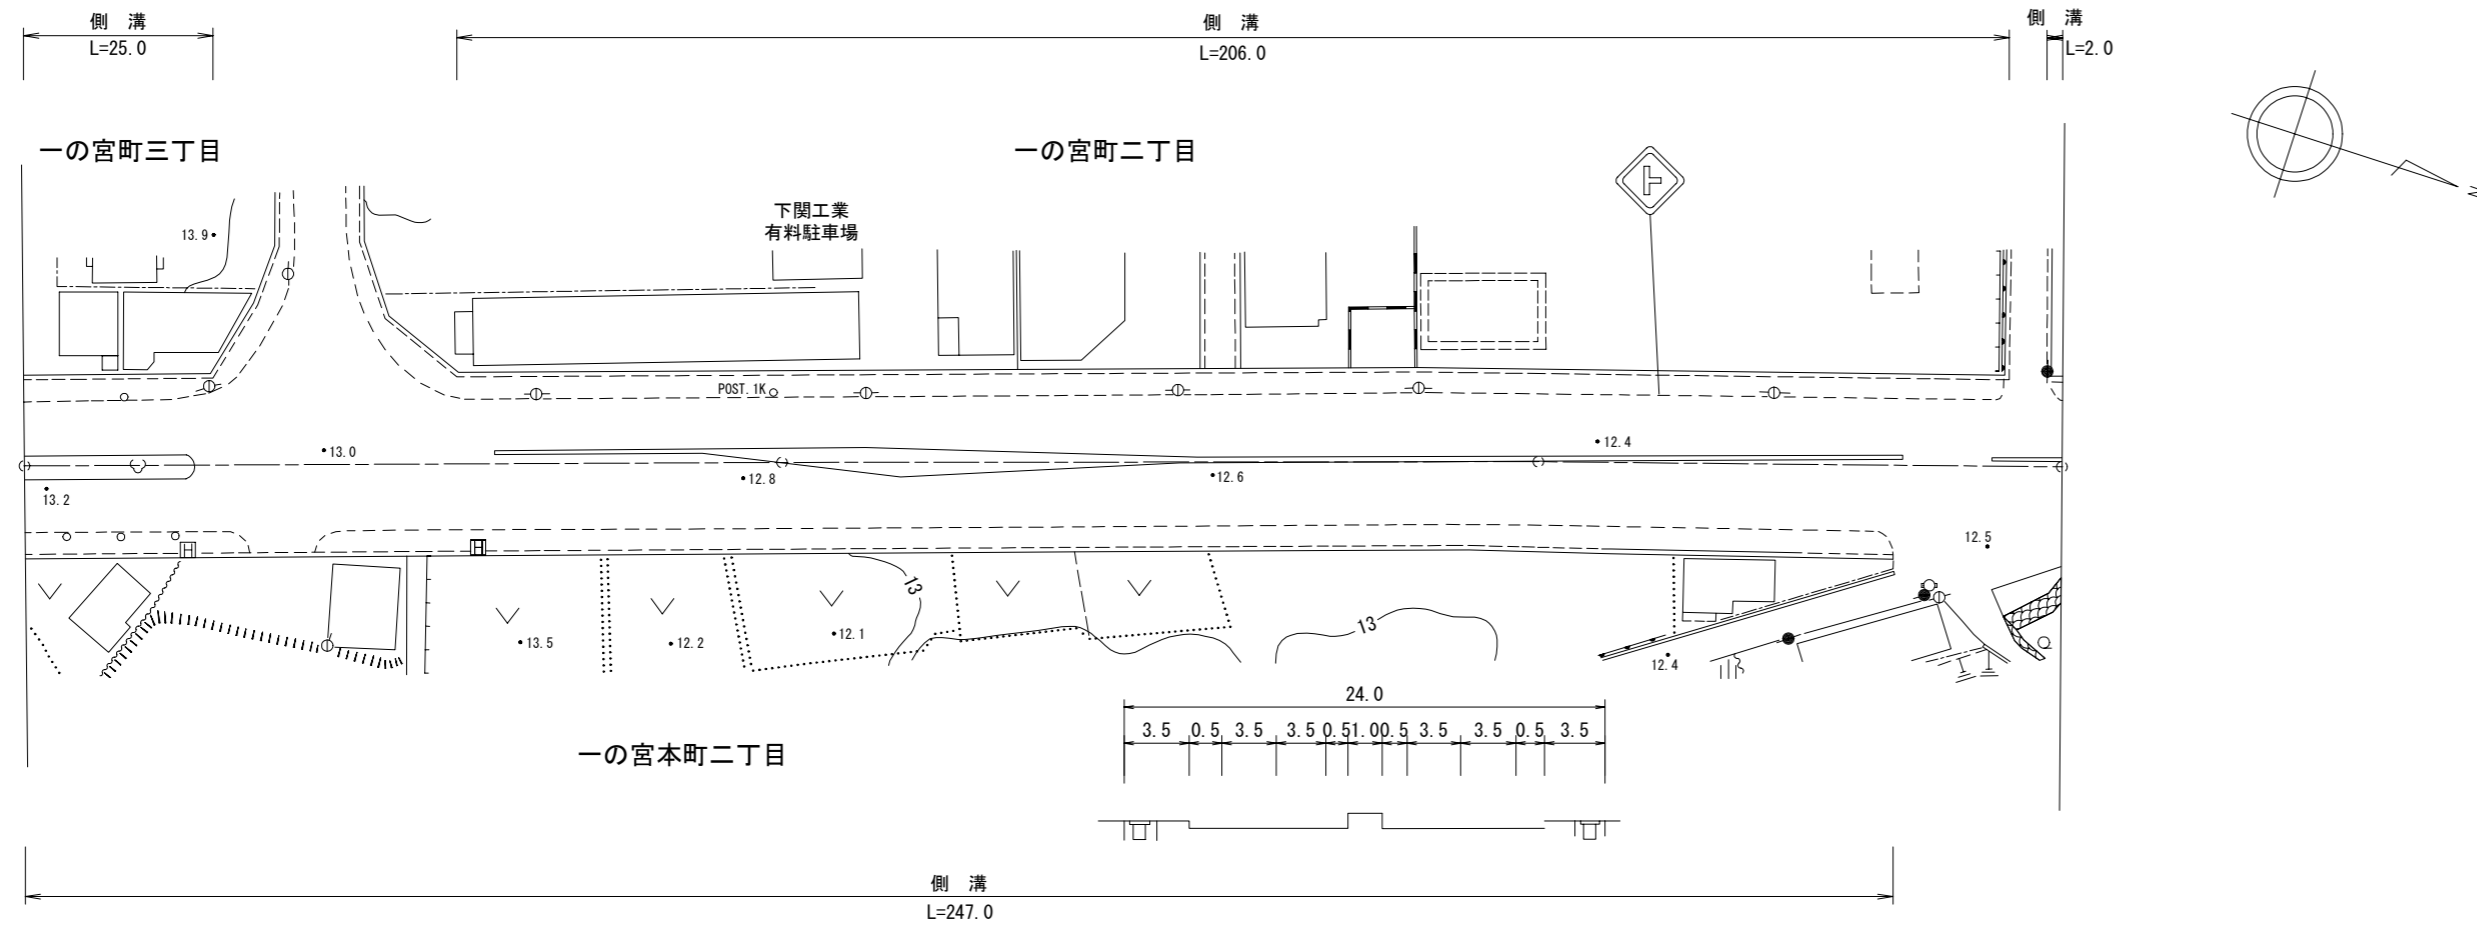

道路台帳修正履歴

カルテ番号	修正内容	調整年月日	業者名
	転記	1994.03.31	天野測量
	文字修正	2009.03.31	天野測量
2010-11-004	ベクタ変換	2011.03.31	天野測量

区間番号	100.0																												200.0	269.0	300.0	400.0	500.0		
点間距離	22.0	3.0	8.0	8.0	8.0	9.0	5.0	27.0	5.0	5.0	5.0	5.0	5.0	5.0	5.0	5.0	5.0	5.0	5.0	5.0	5.0	5.0	5.0	5.0	5.0	5.0	45.0	47.0	4.0	4.0	4.0	4.0	6.0		
全幅員	24.0	24.0	23.4	23.4	23.4	22.9	24.0	24.0	24.0	24.0	24.0	24.0	24.0	24.0	24.0	24.0	24.0	24.0	24.0	24.0	24.0	24.0	24.0	24.0	24.0	24.0	24.3	24.6	23.8	23.8	23.6	23.5	23.5	23.2	
全幅員内訳	車道	12.5	12.5	12.5	13.0	13.5	14.0	15.0	14.0	13.0	12.5	12.0	11.5	11.5	12.0	12.5	13.0	13.5	14.0	14.5	15.0	15.0	15.0	15.0	15.0	15.0	15.0	15.0	15.0	14.5	14.5	14.0	13.0	12.5	
	歩道	3.5	3.5	3.5	3.5	3.5	3.5	3.5	3.5	3.5	3.5	3.5	3.5	3.5	3.5	3.5	3.5	3.5	3.5	3.5	3.5	3.5	3.5	3.5	3.5	3.5	3.5	3.5	3.5	3.5	3.5	3.5	3.5	3.5	
	左側	(1)	(1)	(1)	(1)	(1)	(1)	(1)	(1)	(1)	(1)	(1)	(1)	(1)	(1)	(1)	(1)	(1)	(1)	(1)	(1)	(1)	(1)	(1)	(1)	(1)	(1)	(1)	(1)	(1)	(1)	(1)	(1)	(1)	
	右側	(1)	(1)	(1)	(1)	(1)	(1)	(1)	(1)	(1)	(1)	(1)	(1)	(1)	(1)	(1)	(1)	(1)	(1)	(1)	(1)	(1)	(1)	(1)	(1)	(1)	(1)	(1)	(1)	(1)	(1)	(1)	(1)	(1)	
	路肩	0.5	0.5	0.5	0.5	0.5	0.5	0.5	0.5	0.5	0.5	0.5	0.5	0.5	0.5	0.5	0.5	0.5	0.5	0.5	0.5	0.5	0.5	0.5	0.5	0.5	0.5	0.5	0.5	0.5	0.5	0.5	0.5	0.5	
中央分離帯	3.5	3.5	3.0	2.5	2.0	1.5	1.0	1.0	2.0	3.0	3.5	4.0	4.5	4.5	3.5	3.0	2.5	2.0	1.5	1.0	1.0	1.0	1.0	1.0	1.0	1.0	1.0	1.0	1.0	1.0	1.0	1.0	1.0		
側溝	左側	(0.6)	(0.6)	(0.6)	(0.6)	(0.6)	(0.6)	(0.6)	(0.6)	(0.6)	(0.6)	(0.6)	(0.6)	(0.6)	(0.6)	(0.6)	(0.6)	(0.6)	(0.6)	(0.6)	(0.6)	(0.6)	(0.6)	(0.6)	(0.6)	(0.6)	(0.6)	(0.6)	(0.6)	(0.6)	(0.6)	(0.6)	(0.6)		
	右側	(0.6)	(0.6)	(0.6)	(0.6)	(0.6)	(0.6)	(0.6)	(0.6)	(0.6)	(0.6)	(0.6)	(0.6)	(0.6)	(0.6)	(0.6)	(0.6)	(0.6)	(0.6)	(0.6)	(0.6)	(0.6)	(0.6)	(0.6)	(0.6)	(0.6)	(0.6)	(0.6)	(0.6)	(0.6)	(0.6)	(0.6)	(0.6)		
その他																																			
主要工物																																			
路面種別	AS																																		AS
舗装区間番号		1 100.0										2 100.0										3 69.0													

路線名	主要地方道下関長門線		
図面名	203411003-00		
作成年月日	2011年3月31日		
縮尺	1/1000	図面番号	003-00
事務所名	下関土木建築事務所		