


平面図
縮尺千分の一

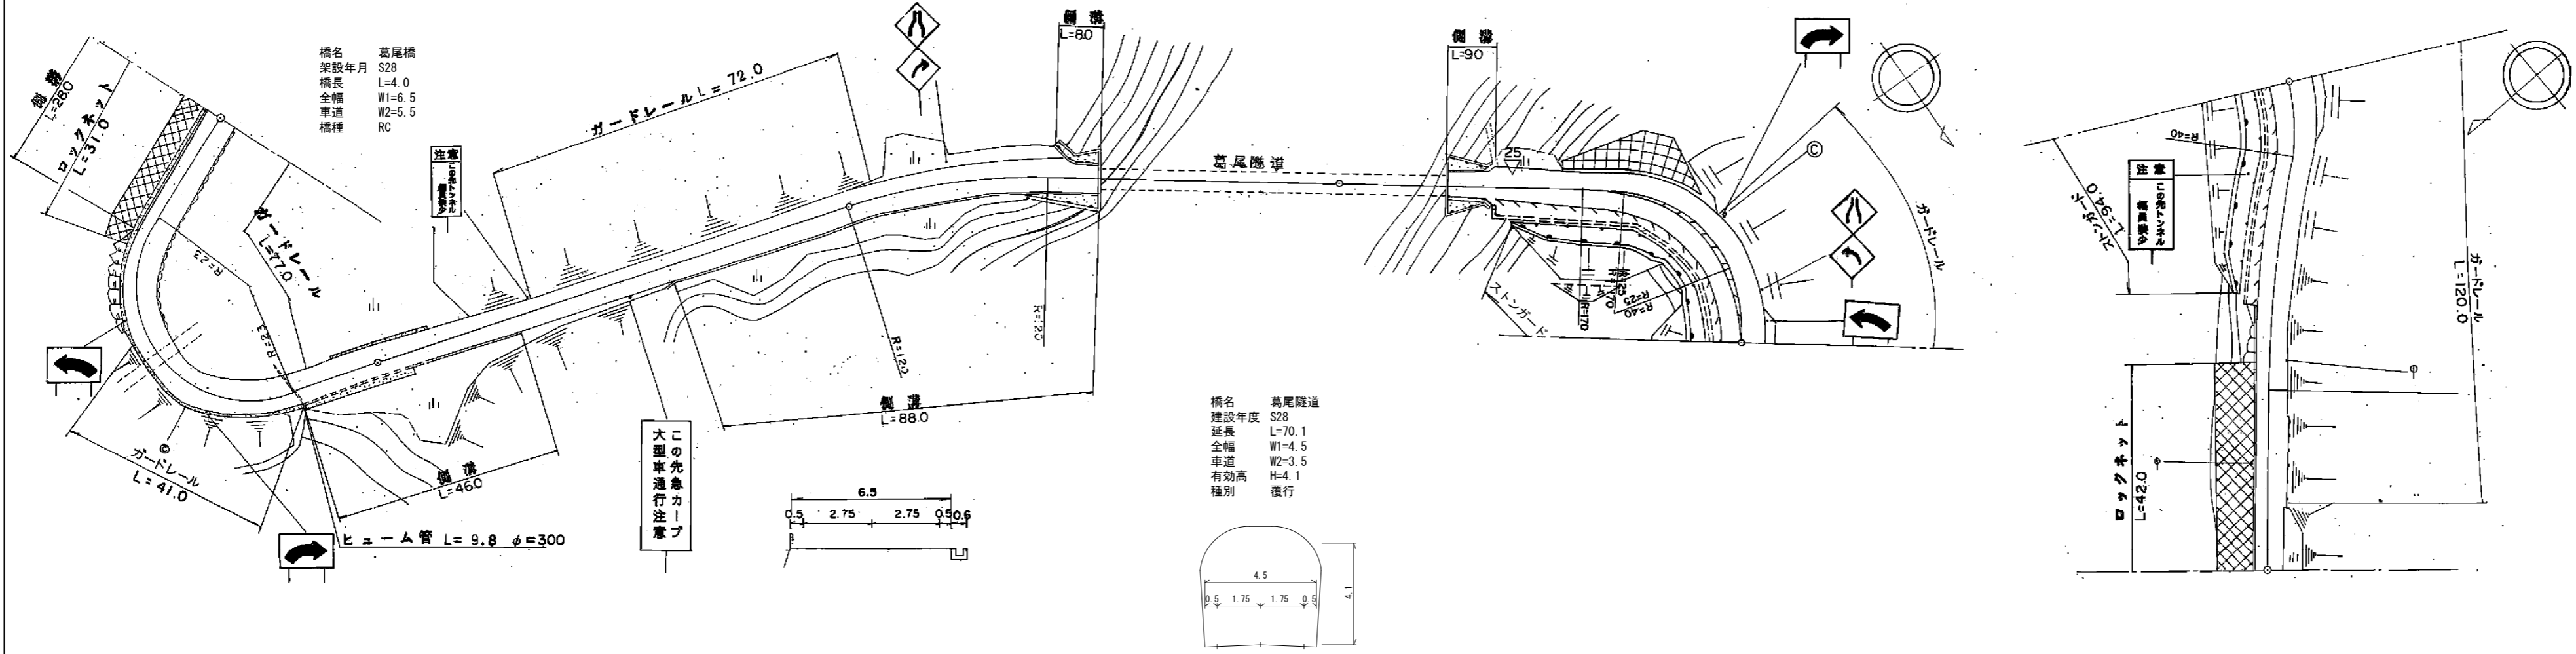

道路台帳修正履歴

カルテ番号	修正内容	調整年月日	業者名
	転記	2003. 3. 24	宇部建設
2009-12-102	トンネル諸元変更	2010. 3. 31	宇部建設
2017-12-032	標識撤去	2018. 3. 30	宇部建設
2018-12-035	標識撤去	2019. 3. 29	宇部建設

区間	番号	距離																																		
		1	2	3	4	5-1	5-2	6	7	8	9	10	11	12	13	14	15	16	17	18	19	20	21	22	23	24	25	26								
全幅員		7.4	7.4	6.8	6.8	6.8	7.4	7.4	7.4	6.8	6.5	6.5	6.5	6.64	6.8	6.0	5.5	4.5	4.5	5.5	5.5	9.2	9.7	10.1	10.6	10.7	10.3	9.7	9.1	8.6	6.0	5.5	5.5	4.5		
全幅員内訳	車道	5.8	5.8	5.8	5.8	5.8	5.8	5.8	5.8	5.5	5.5	5.5	5.5	5.64	5.8	5.0	4.5	3.5	3.5	4.5	4.5	5.0	5.5	6.5	7.5	8.0	7.0	6.5	6.0	5.5	5.0	4.5				
	歩道																																			
	左側																																			
	右側																																			
	路肩																																			
中央																																				
側溝	左側																																			
側溝	右側																																			
その他																																				
主要	工作物			2103											T2801	T2801																				
路面	種別	AS																																	AS	
舗装	区間	1	2	3	4	5	6	7	8	9																										
番号		52.5	4.0	43.5	100.0	51.0	49.0	21.1	78.9	98.0																										

路線名	主要地方道下関長門線		
図面名	203412044-00		
作成年月日	2019年3月29日		
縮尺	1/1000	図面番号	44-00
事務所名	下関土木建築事務所 (豊田分室)		