


標題	路線コード	035	図面コード	004-00	路線名	主要地方道豊浦菊川線	県名	山口県	地名	下関市豊浦町大字小串	図面番号	4	1 現道 2 現道(分離) 3 旧道 4 新道 5 専用自歩道
----	-------	-----	-------	--------	-----	------------	----	-----	----	------------	------	---	---------------------------------

平面図
縮尺千分の一

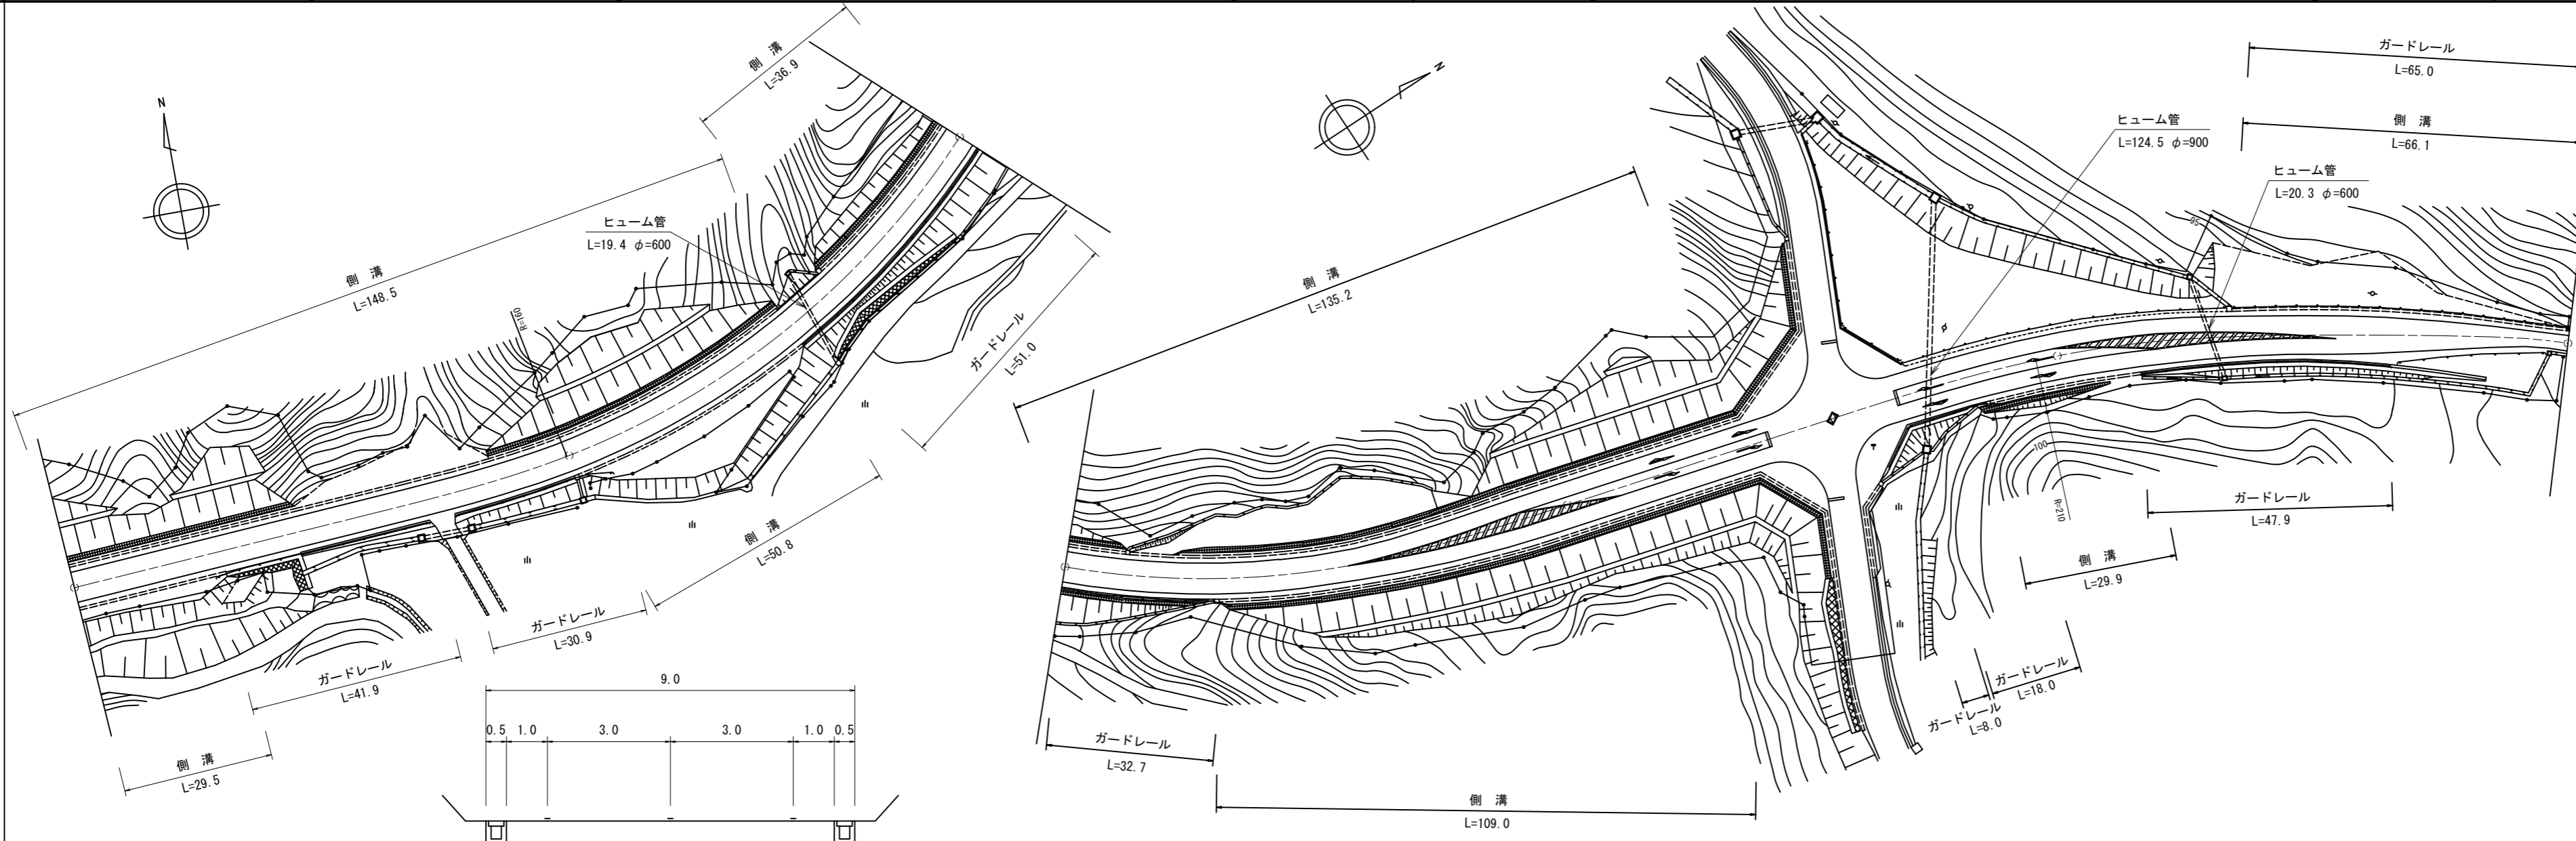

道路台帳修正履歴

カルテ番号	修正内容	調整年月日	業者名
2014-11-104	ダブルウェイ	2015.02.27	天野測量

区間番号	1	2	3	4	5	6	7	8	9	10	11	12	13	14	15	16	17	18	19	20	21	22	23	24	25	26	27	28	29	30	31
点間距離	29.5	70.5	48.9	12.3	37.8	30.1	27.4	7.5	5.0	5.0	5.0	6.6	13.4	24.7	12.9	30.4	17.2	14.8	15.6	9.2	5.0	4.7	10.0	19.0	5.0	5.0	5.0	5.0	3.3	8.2	
全幅員	9.1	9.7	8.5	8.0	8.5	8.5	9.2	9.7	10.2	10.7	11.1	11.6	12.0	12.0	12.0	11.1	11.5	11.5	11.4	10.6	10.2	10.5	10.2	9.7	9.1	8.5	7.7	6.6	5.5	4.9	
全幅員内訳	車道	6.0	6.0	6.0	6.0	6.0	6.2	6.7	7.2	7.7	8.1	8.6	9.0	9.0	9.0	9.1	9.0	9.0	8.9	8.6	8.2	8.0	7.5	7.0	6.4	5.8	5.1	4.4	3.6	3.0	
	左側歩道																														
	右側歩道																														
	路肩	1.5	1.5	1.5	1.5	1.5	1.5	1.5	1.5	1.5	1.5	1.5	1.5	1.5	1.5	1.5	1.0	1.0	1.0	1.0	1.0	1.0	1.0	1.0	1.0	1.0	1.0	1.0	1.0	1.0	0.9
側溝	左側	(0.5)	(0.5)	(0.5)	(0.5)	(0.5)	(0.5)	(0.5)	(0.5)	(0.5)	(0.5)	(0.5)	(0.5)	(0.5)	(0.5)	(0.5)	(0.5)	(0.5)	(0.5)	(0.5)	(0.5)	(0.5)	(0.5)	(0.5)	(0.5)	(0.5)	(0.5)	(0.5)	(0.5)	(0.5)	
	右側	(0.5)	(0.5)	(0.5)	(0.5)	(0.5)	(0.5)	(0.5)	(0.5)	(0.5)	(0.5)	(0.5)	(0.5)	(0.5)	(0.5)	(0.5)	(0.5)	(0.5)	(0.5)	(0.5)	(0.5)	(0.5)	(0.5)	(0.5)	(0.5)	(0.5)	(0.5)	(0.5)	(0.5)	(0.5)	
その他																															
主要工物																															
路面種別	As																														As
舗装区間番号	1	2	3	4	5	6	7																								
	100.0	100.0	86.6	13.4	24.7	75.3	100.0																								

路線名	主要地方道豊浦菊川線
図面名	203511004-00
作成年月日	2015年2月27日
縮尺	1/1000
図面番号	004-00
事務所名	下関土木建築事務所