


① 現道 2 現道(分離) 3 旧道 4 新道 5 専用自歩道

平面図 縮尺千分の一

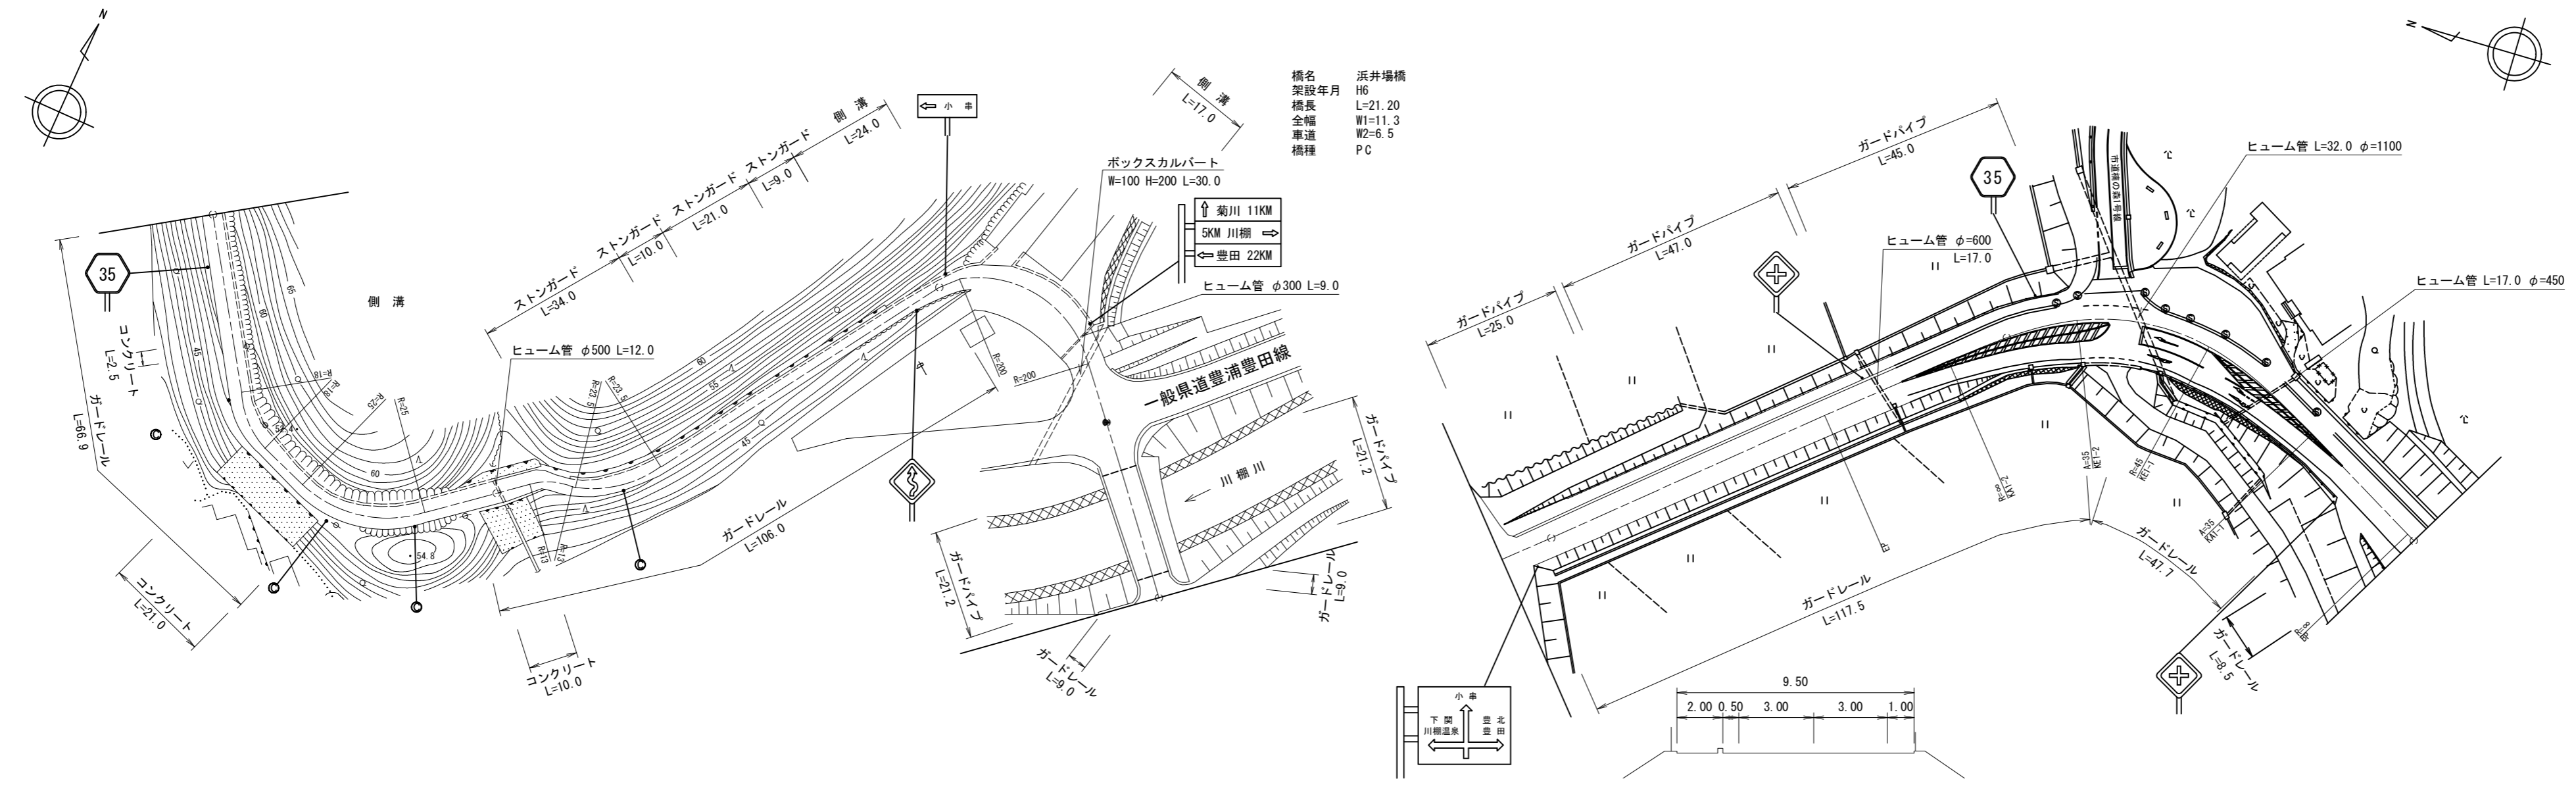

道路台帳修正履歴

カルテ番号	修正内容	調整年月日	業者名
	転記	2001.03.15	天野測量
2012-11-003	現道拡幅	2013.03.31	天野測量

区間	番号	距離																																					
		1	1-1	2	2-1	3	4	5	5-1	6	6-1	6-2	7	8	9	10	11	12	13	14	15	16	17	18	19	20	21	22	23	24	25	26	27	28	29	30			
全幅員		4.5	4.5	4.6	4.6	4.6	4.5	4.5	4.5	4.5	4.5	4.5	4.5	4.5	4.5	4.5	4.5	4.5	4.5	4.5	4.5	4.5	4.5	4.5	4.5	4.5	4.5	4.5	4.5	4.5	4.5	4.5	4.5	4.5	4.5	4.5	4.5		
全幅員内訳	車道	3.0	3.0	3.0	3.0	3.0	3.0	3.0	3.0	3.0	3.0	3.0	3.0	3.0	3.0	3.0	3.0	3.0	3.0	3.0	3.0	3.0	3.0	3.0	3.0	3.0	3.0	3.0	3.0	3.0	3.0	3.0	3.0	3.0	3.0	3.0	3.0		
	歩道																																						
	左側																																						
	右側																																						
	路肩																																						
中央分離帯																																							
側溝	左側	(0.5)	(0.5)	(0.5)	(0.5)	(0.5)	(0.5)	(0.5)	(0.5)	(0.5)	(0.5)	(0.5)	(0.5)	(0.5)	(0.5)	(0.5)	(0.5)	(0.5)	(0.5)	(0.5)	(0.5)	(0.5)	(0.5)	(0.5)	(0.5)	(0.5)	(0.5)	(0.5)	(0.5)	(0.5)	(0.5)	(0.5)	(0.5)	(0.5)	(0.5)	(0.5)			
	右側																																						
主要	工作物																																						
路面	種別	as																																				as	
舗装	区間番号	1 100.0		2 100.0			3 32.0		4 27.8		5 21.2		6 19.0			7 100.0																					8 99.0		

路線名	主要地方道豊浦菊川線
図面名	203511008-00
作成年月日	2013年3月31日
縮尺	1/1000
図面番号	008-00
事務所名	下関土木建築事務所