


① 現道 2 現道(分離) 3 旧道 4 新道 5 専用自歩道

平面図 縮尺千分の一

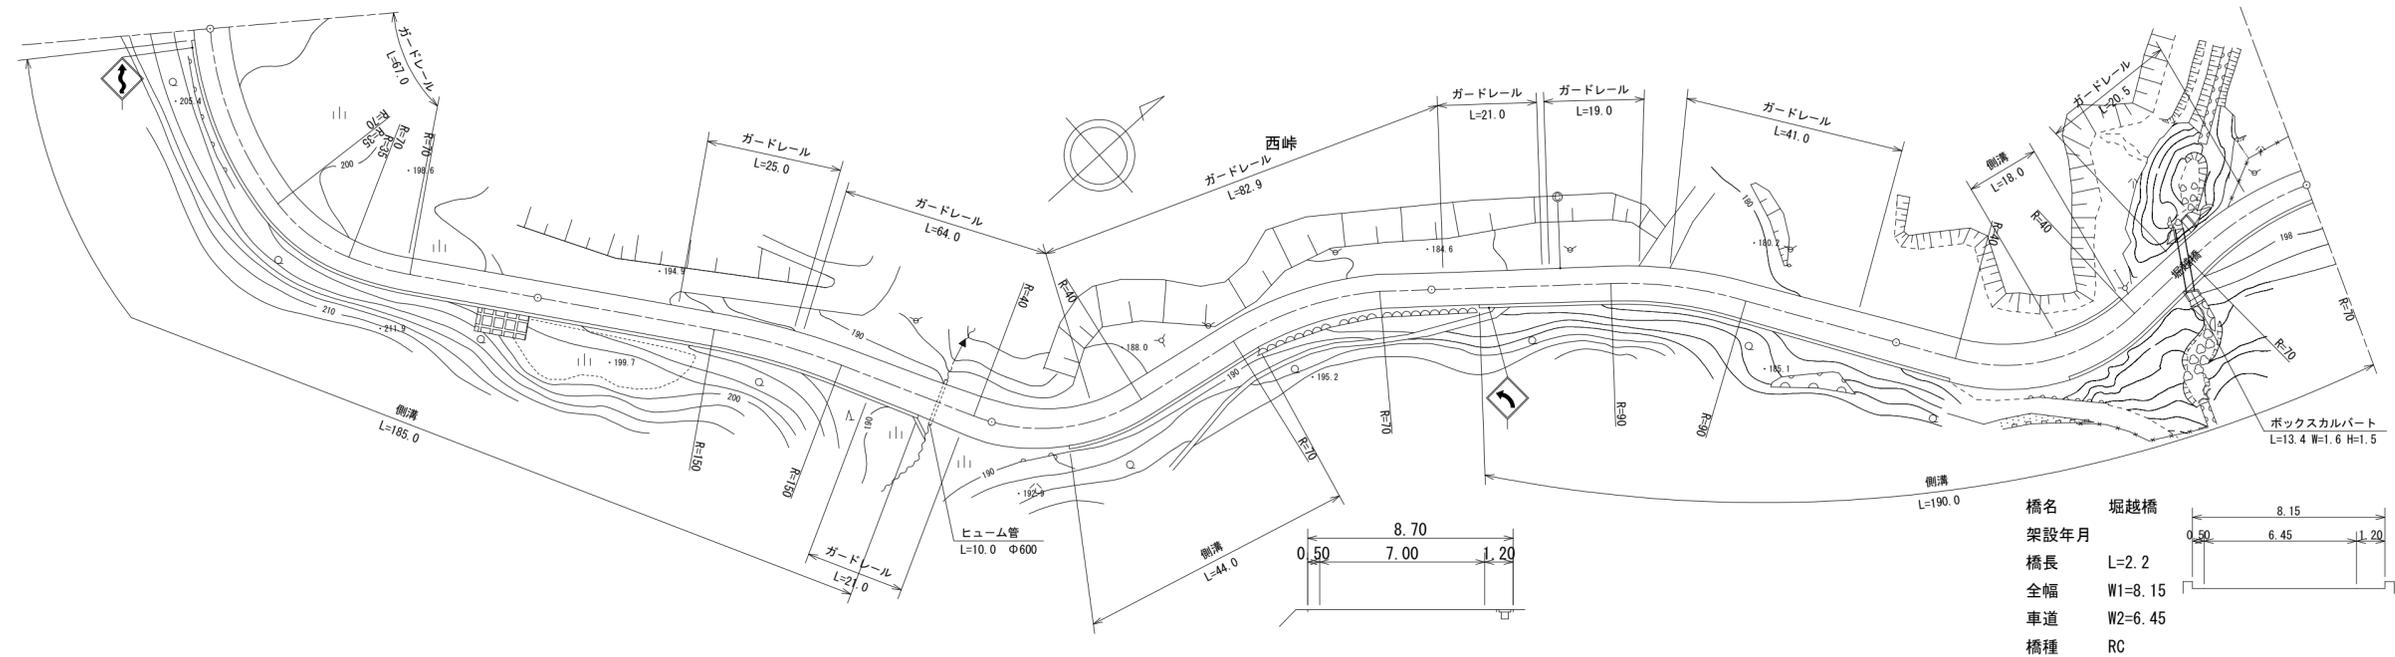

区間番号	100.0																							200.0																							300.0																							400.0																							500.0																						
	1	2	3	4	5	6	7	8	9	10	11	12	13	14	15	16	17	18	19	20	21	22	23	1	2	3	4	5	6	7	8	9	10	11	12	13	14	15	16	17	18	19	20	21	22	23	1	2	3	4	5	6	7	8	9	10	11	12	13	14	15	16	17	18	19	20	21	22	23	1	2	3	4	5	6	7	8	9	10	11	12	13	14	15	16	17	18	19	20	21	22	23	1	2	3	4	5	6	7	8	9	10	11	12	13	14	15	16	17	18	19	20	21	22	23
点間距離	2.0		38.0		60.0		38.0		24.0		23.0		7.0		8.0		8.0		8.0		8.0		44.0		40.0		10.0		45.0		25.0		20.0		36.0		9.0		9.0		15.0		12.8		16.0	
全幅員	7.5		8.2		7.7		7.7		8.2		8.7		8.5		9.0		8.5		8.7		8.7		7.5		7.0		7.7		8.2		8.7		9.2		9.7		10.4		9.9		8.7		8.7		7.7		7.2	
全幅員内訳	車道	6.0		6.0		6.0		6.0		6.5		7.0		7.5		8.0		7.5		7.0		6.5		6.5		6.0		6.0		6.5		7.0		7.5		8.0		8.5		8.0		7.0		6.0		5.5	
	左側歩道	
	右側歩道	
路肩	左側	1.0		1.0		0.5		0.5		0.5		0.5		0.5		0.5		0.5		0.5		0.5		0.5		0.5		0.5		0.5		0.5		0.5		0.5		0.5		0.5		0.5		0.5		0.5	
	右側	1.2		1.2		1.2		1.2		1.2		1.2		1.2		1.2		1.2		1.2		1.2		1.2		1.2		1.2		1.2		1.2		1.2		1.2		1.2		1.2		1.2		1.2		1.2	
中央分離帯	
側溝	左側	
	右側	0.7		0.7		0.7		0.7		0.7		0.7		0.7		0.7		0.7		0.7		0.7		0.7		0.7		0.7		0.7		0.7		0.7		0.7		0.7		0.7		0.7		0.7		0.7	
その他	
主要工物	
路面種別	AS	
舗装区間番号		1		2	

道路台帳修正履歴

カルテ番号	修正内容	調整年月日	業者名
	転記	2009. 3. 20	宇部セン
2019-10-025	橋梁諸元変更	2020. 3. 31	宇部セン
2022-10-020	橋梁諸元変更	2023. 3. 31	宇部セン

路線名	主要地方道 宇部美祢線
図面名	203710010-00
作成年月日	2023年3月31日
縮尺	1/1000
図面番号	10-00
事務所名	宇部土木建築事務所 (美祢支所)