


① 現道 2 現道(分離) 3 旧道 4 新道 5 専用自歩道

平面図  
縮尺千分の一

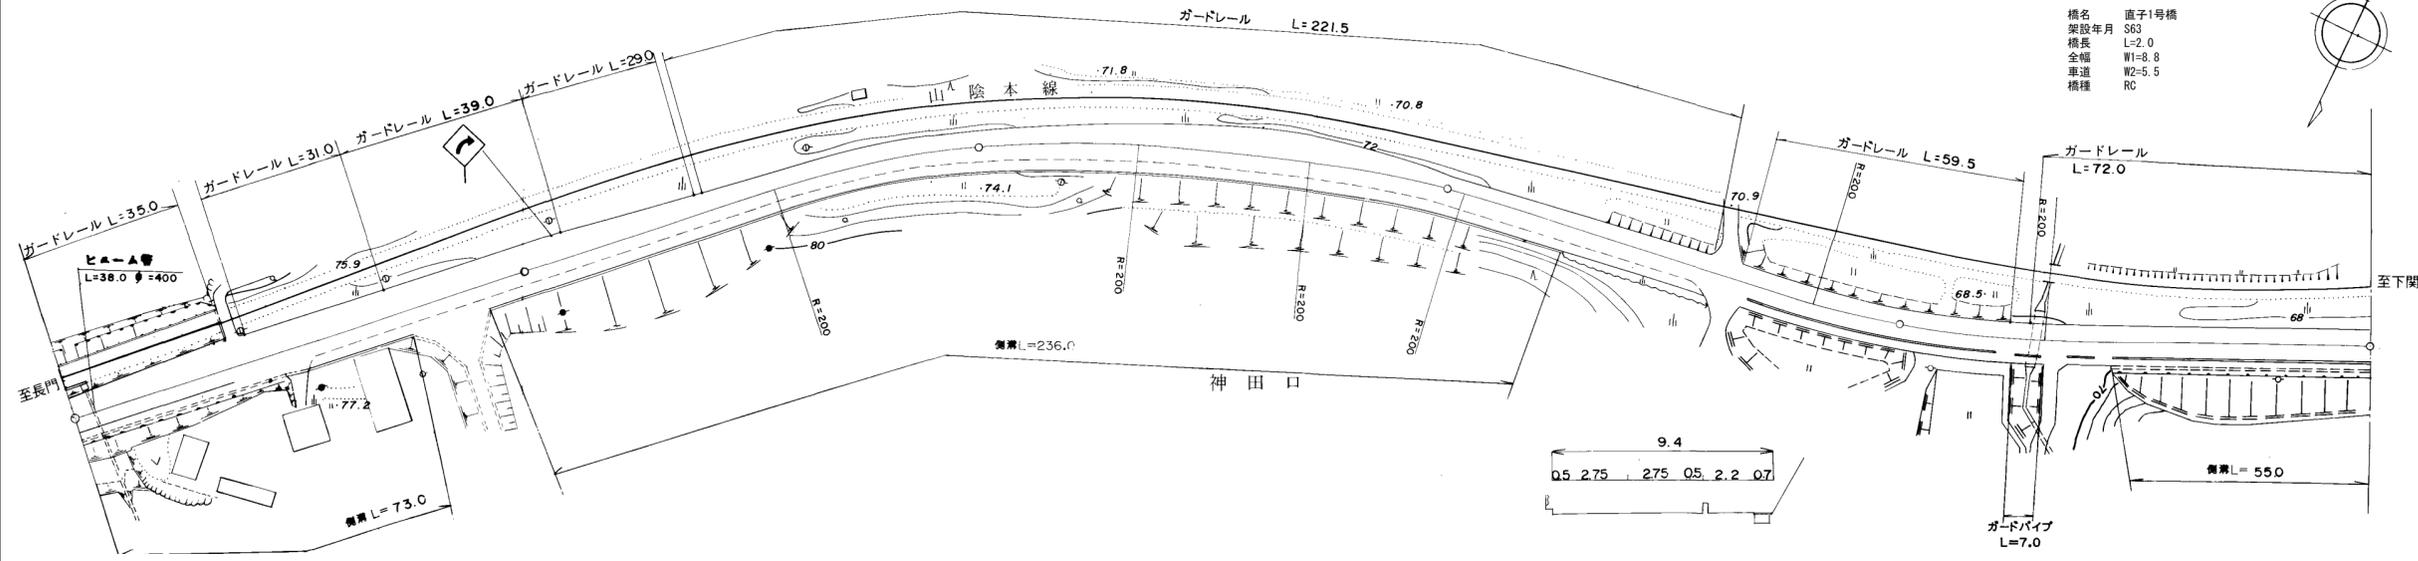

道路台帳修正履歴

カルテ番号	修正内容	調整年月日	業者名
	転記	2007. 3. 30	宇部建設
2009-12-124	橋梁緒元変更	2010. 3. 31	宇部建設
2015-00-707	橋梁緒元追加	2016. 03. 31	宇部建設

区間番号	100.0																								200.0		300.0		400.0		500.0	
	1	2	3	4	5	6	7	8	9	10	11	12	13	14	15	16	17	18	19	20	21	22	23	24								
点間距離		20.0	11.0	19.0	23.0	17.0	10.0	18.0	11.0	9.0	10.0	17.0	32.0	2.0	66.0	28.0	4.0	2.0	27.0	71.0	23.0	2.0	20.0		55.0							
全幅員	全幅員	10.0	10.5	11.0	11.5	11.5	11.3	11.12	10.8	10.3	9.8	8.7	8.7	9.4	9.48	5.5	5.5	5.5	5.5	5.5	5.5	5.5	5.5	5.5	5.5	9.4						
	車道	左側	5.5	5.5	6.0	6.5	6.5	6.5	6.5	6.0	5.5	5.5	5.5	5.5	5.5	5.5	5.5	5.5	5.5	5.5	5.5	5.5	5.5	5.5	5.5	5.5	5.5					
		右側	2.4	2.4	2.4	2.3	2.2	2.2	2.2	2.2	2.2	2.2	2.2	2.2	2.2	2.2	2.2	2.2	2.2	2.2	2.2	2.2	2.2	2.2	2.2	2.2	2.9					
	歩道	左側	0.9	1.4	1.4	1.5	1.6	1.4	1.22	0.9	0.9	0.9	0.5	0.5	0.5	0.5	0.5	0.5	0.5	0.5	0.5	0.5	0.5	0.5	0.5	0.5	0.5					
		右側	1.2	1.2	1.2	1.2	1.2	1.2	1.2	1.2	1.2	1.2	1.2	1.2	1.2	1.2	1.2	1.2	1.2	1.2	1.2	1.2	1.2	1.2	1.2	1.2	1.2	1.2				
中央分離帯																																
側溝	左側	(0.7)	(0.7)	(0.7)	(0.7)	(0.7)	(0.7)	(0.7)	(0.7)	(0.7)	(0.7)	(0.7)	(0.7)	(0.7)	(0.7)	(0.7)	(0.7)	(0.7)	(0.7)	(0.7)	(0.7)	(0.7)	(0.7)	(0.7)	(0.7)	(0.7)	(0.7)					
	右側	(0.7)	(0.7)	(0.7)	(0.7)	(0.7)	(0.7)	(0.7)	(0.7)	(0.7)	(0.7)	(0.7)	(0.7)	(0.7)	(0.7)	(0.7)	(0.7)	(0.7)	(0.7)	(0.7)	(0.7)	(0.7)	(0.7)	(0.7)	(0.7)	(0.7)	(0.7)	(0.7)				
その他																																
主要工物																																
路面種別	AS																												AS			
舗装区間番号		1																														
		100.0																														
			2																													
			100.0																													
				3																												
				100.0																												
					4																											
					100.0																											
						5																										
						100.0																										

路線名	主要地方道栗野二見線		
図面名	203912025-00		
作成年月日	2016年3月31日		
縮尺	1/1000	図面番号	25-00
事務所名	下関土木建築事務所 (豊田分室)		