


① 現道 2 現道(分離) 3 旧道 4 新道 5 専用自歩道

平面図 縮尺千分の一

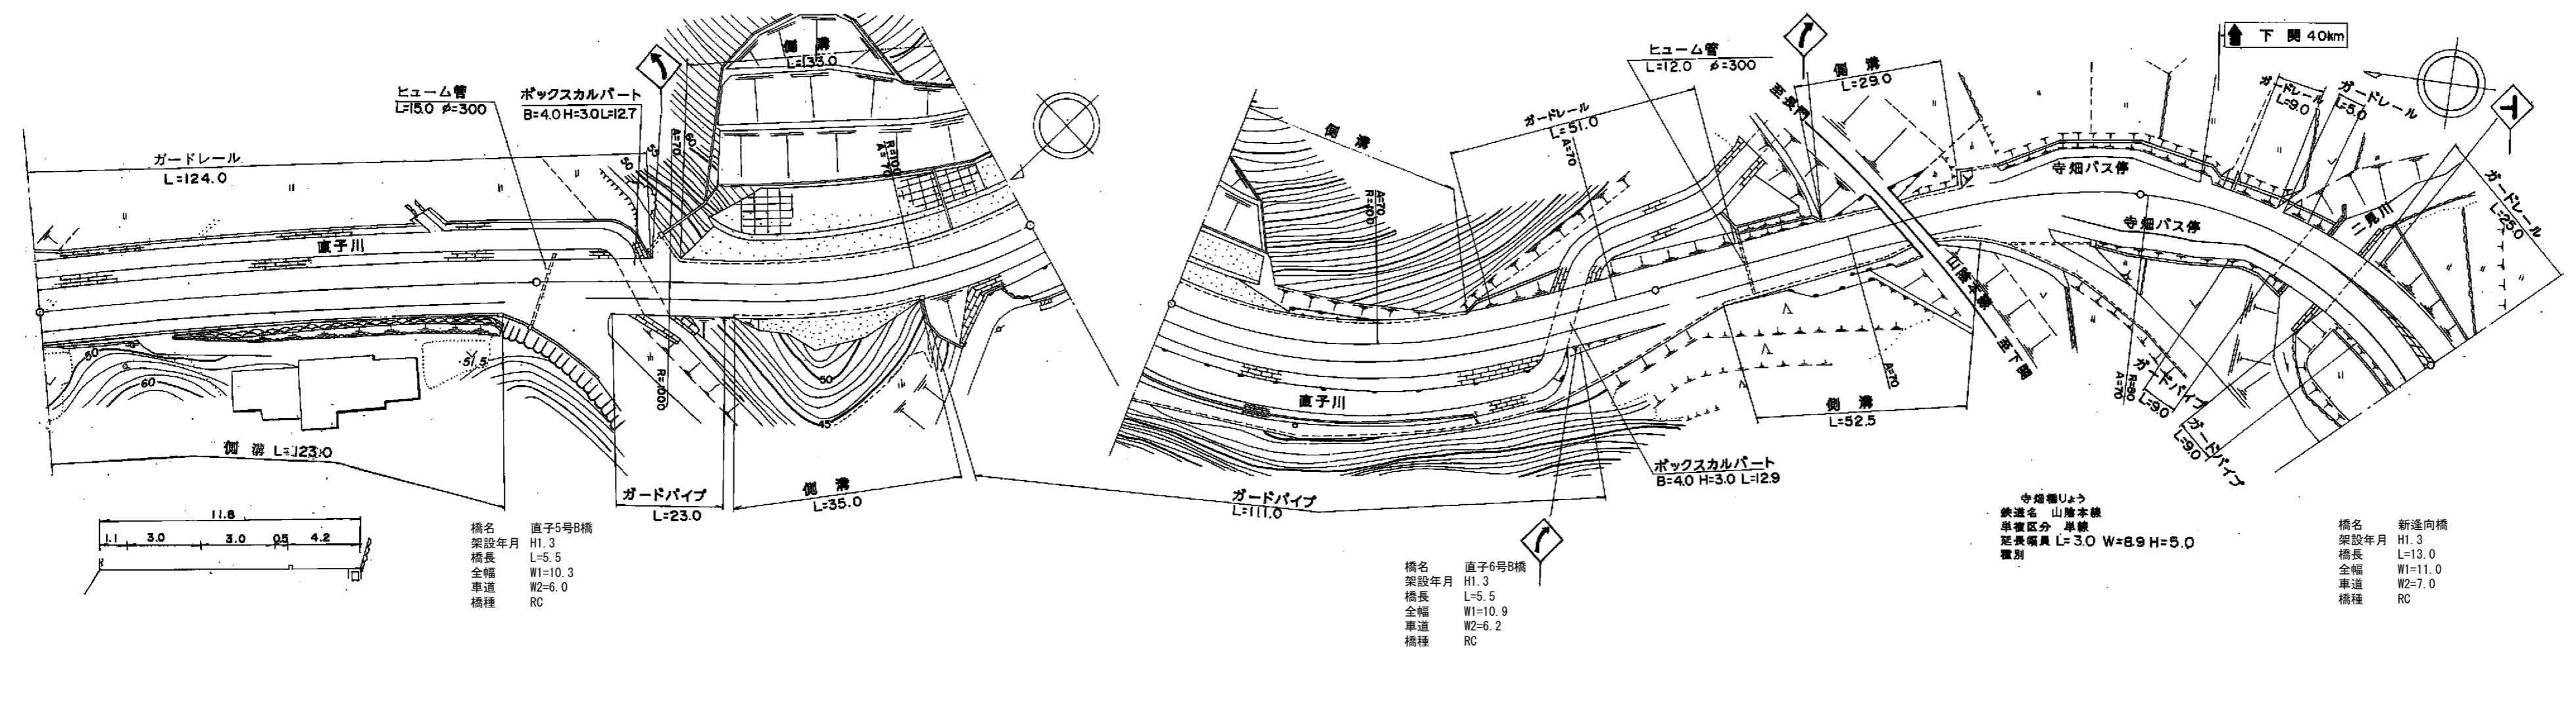

道路台帳修正履歴

カルテ番号	修正内容	調整年月日	業者名
	転記	1994. 3. 31	宇部建設
2009-12-126	橋梁緒元変更	2010. 3. 31	宇部建設
2013-12-016	標識撤去	2013. 3. 31	常盤地下

区間	番号	距離	
		1	2	3	4	5	6	7	8	9	10	11	12	13	14	15	16	17	18	19	20	21	22	23	24	25	26	27	28	29	30	31	32	33	34	35	36	37	38				
全幅員	11.8	11.1	10.77	10.3	10.3	10.3	10.5	10.5	11.0	11.07	11.2	11.1	10.9	10.9	10.85	10.8	9.6	8.9	8.9	10.5	11.5	12.0	13.5	14.5	16.5	17.5	18.5	18.05	18.05	17.5	16.6	15.5	13.6	12.6	11.5	11.0	11.0	12.0	12.5	13.0			
全幅員内訳	車道	6.0	6.0	6.0	6.0	6.0	6.0	6.0	6.5	6.5	6.5	6.4	6.2	6.2	6.0	6.0	6.0	6.0	6.0	6.5	6.5	7.0	8.5	5.0	8.5	11.5	12.5	13.5	13.5	12.5	11.4	10.5	9.1	8.1	7.0	7.0	7.0	7.5	8.0	8.5			
	歩道	4.2	3.5	3.17	2.7	2.7	2.7	2.5	2.5	2.57	2.7	2.7	2.7	2.7	2.76	2.8	2.1	1.6	1.6	0.0	0.0	1.5	1.5	1.5	1.5	1.5	1.5	1.5	1.5	1.5	1.5	1.5	1.5	1.5	1.5	1.5	1.5	1.5	1.5	1.5			
	左側	1.1	1.1	1.1	1.1	1.1	1.1	1.5	1.5	1.5	1.5	1.5	1.5	1.5	1.5	1.5	1.0	0.8	0.8	0.5	0.5	0.5	0.5	0.5	0.5	0.5	0.5	0.5	0.5	0.5	0.5	0.5	0.5	0.5	0.5	0.5	0.5	0.5	0.5	0.5	0.5		
	右側	0.5	0.5	0.5	0.5	0.5	0.5	0.5	0.5	0.5	0.5	0.5	0.5	0.5	0.5	0.5	0.5	0.5	0.5	0.5	0.5	0.5	0.5	0.5	0.5	0.5	0.5	0.5	0.5	0.5	0.5	0.5	0.5	0.5	0.5	0.5	0.5	0.5	0.5	0.5	0.5		
	中央	
側溝	
その他	
主要	工作物				2316									2319						222																							
路面	種別	AS	AS	
舗装	区間	1	2							3							4							5							6	7											
	番号	100.0	100.0							100.0							100.0							33.0							13.0	23.0											

路線名	主要地方道粟野二見線		
図面名	203912029-00		
作成年月日	2013年3月31日		
縮尺	1/1000	図面番号	29-00
事務所名	下関土木建築事務所 (豊田分室)		