


① 現道 2 現道(分離) 3 旧道 4 新道 5 専用自歩道

平面図 縮尺千分の一

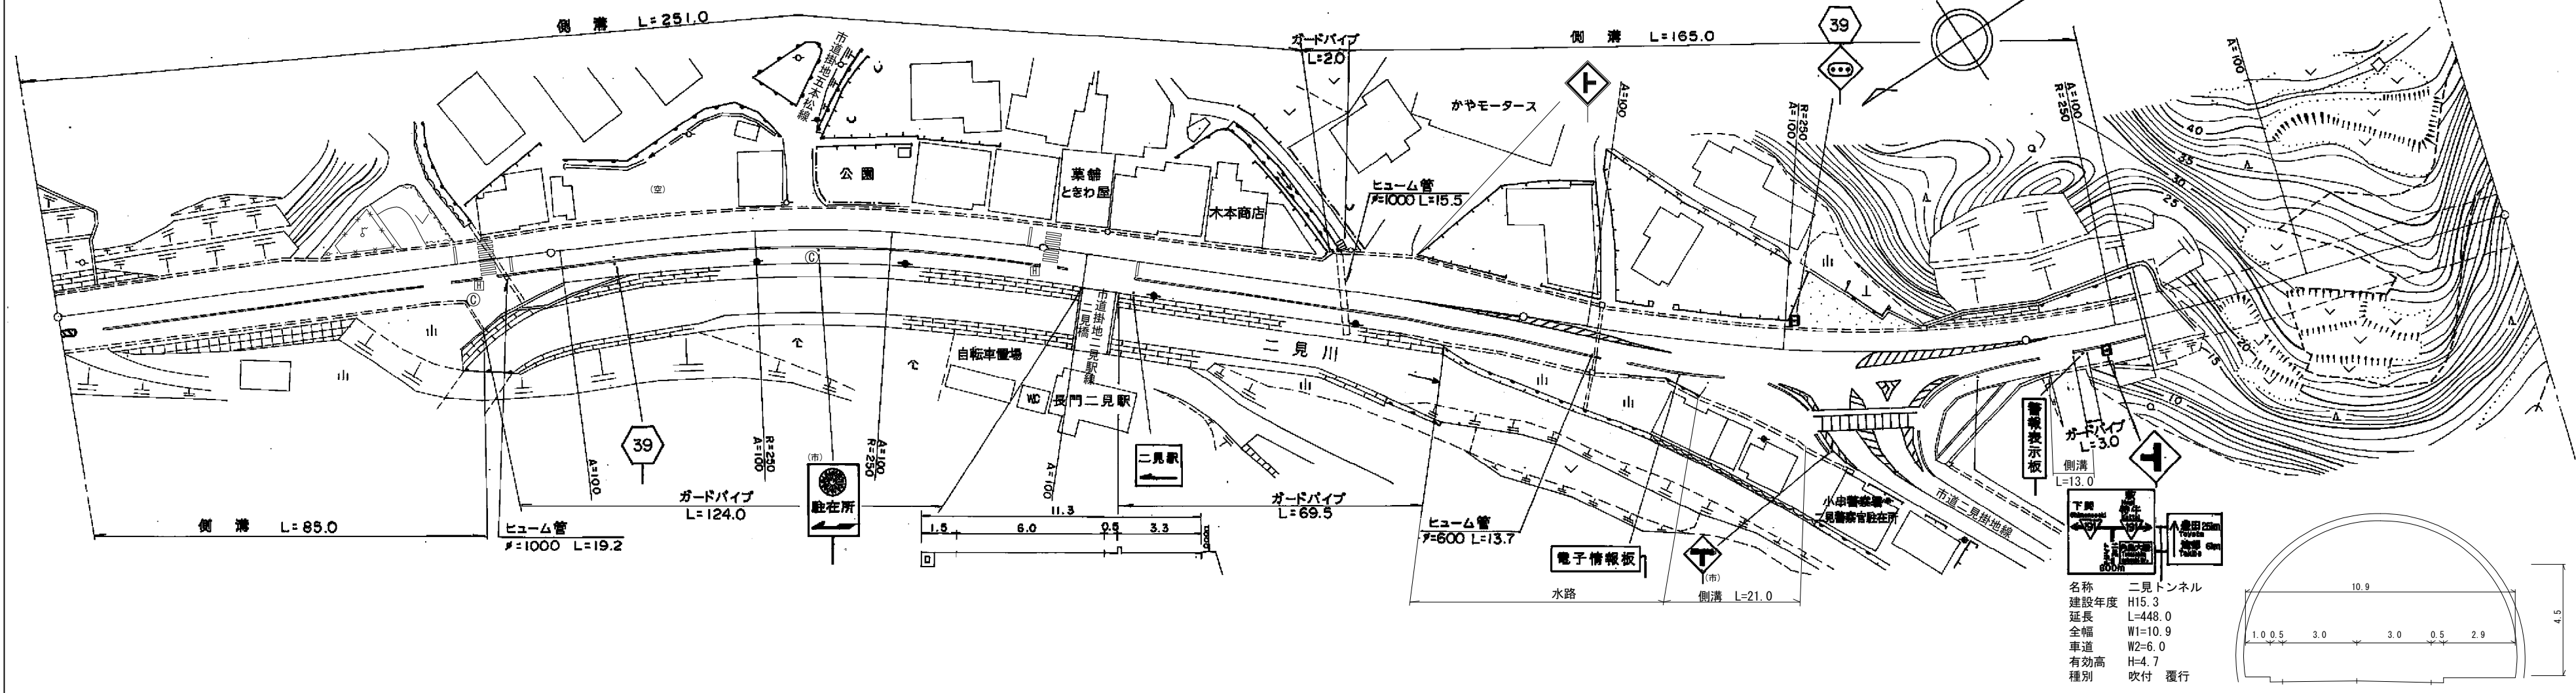

道路台帳修正履歴

カルテ番号	修正内容	調整年月日	業者名
	転記	2003. 12. 22	宇部建設
2009-12-129	トンネル諸元変更	2010. 3. 31	宇部建設
2013-12-037	標識設置	2014. 3. 31	宇部建設
2015-12-040	トンネル諸元変更	2016. 3. 31	宇部建設
2021-12-017	照明設置	2022. 3. 31	宇部建設

区間	番号	距離	
		1	2	3	4	5	6	7	8	9	10	11	12	13	14	15	16	17	18	19	20	21	22	23	24	25	26	27	28	29	30	31	32	33												
全幅員		11.9	12.6	13.4	13.3	12.0	12.5	13.0	15.0	11.3	12.09	13.8	13.3	13.8	14.1	14.6	15.1	15.0	14.8	14.5	14.5	14.0	14.3	14.0	13.0	12.7	13.5	14.4	15.4	17.4	20.1	20.0	19.0	18.5	14.5	12.5	12.2	12.0	12.5	12.0	10.9					
全幅員内訳	車道	6.0	6.0	6.0	6.0	6.0	6.0	6.0	6.0	6.0	6.0	6.0	6.0	6.0	6.0	6.5	6.5	7.0	7.2	7.5	7.5	8.0	8.0	8.5	9.0	9.0	9.0	9.0	9.0	9.0	9.0	9.0	9.0	9.0	9.0	9.0	9.0	9.0	9.0	9.0	9.0					
	左側歩道	
	右側歩道	3.8	4.0	4.0	4.0	4.0	4.5	10.0	4.0	3.3	3.3	3.3	3.3	3.3	3.3	3.5	4.0	4.0	
	左側路肩	1.6	2.1	2.8	2.8	1.5	1.5	1.5	1.5	1.5	1.5	2.29	4.0	3.5	4.1	3.5	3.1	3.1	3.1	3.1	3.1	3.1	3.1	3.1	3.1	3.1	3.1	3.1	3.1	3.1	3.1	3.1	3.1	3.1	3.1	3.1	3.1	3.1	3.1	3.1	3.1	3.1	3.1	3.1		
	右側路肩	0.5	0.5	0.5	0.5	0.5	0.5	0.5	0.5	0.5	0.5	0.5	0.5	0.5	0.5	0.5	0.5	0.5	0.5	0.5	0.5	0.5	0.5	0.5	0.5	0.5	0.5	0.5	0.5	0.5	0.5	0.5	0.5	0.5	0.5	0.5	0.5	0.5	0.5	0.5	0.5	0.5	0.5	0.5		
中央分離帯	
側溝	左側	(0.5)	(0.5)	(0.5)	(0.5)	(0.5)	(0.5)	(0.5)	(0.5)	(0.5)	(0.5)	(0.5)	(0.5)	(0.5)	(0.5)	(0.5)	(0.5)	(0.5)	(0.5)	(0.5)	(0.5)	(0.5)	(0.5)	(0.5)	(0.5)	(0.5)	(0.5)	(0.5)	(0.5)	(0.5)	(0.5)	(0.5)	(0.5)	(0.5)	(0.5)	(0.5)	(0.5)	(0.5)	(0.5)	(0.5)	(0.5)	(0.5)	(0.5)			
	右側	(0.5)	(0.5)	(0.5)	(0.5)	(0.5)	(0.5)	(0.5)	(0.5)	(0.5)	(0.5)	(0.5)	(0.5)	(0.5)	(0.5)	(0.5)	(0.5)	(0.5)	(0.5)	(0.5)	(0.5)	(0.5)	(0.5)	(0.5)	(0.5)	(0.5)	(0.5)	(0.5)	(0.5)	(0.5)	(0.5)	(0.5)	(0.5)	(0.5)	(0.5)	(0.5)	(0.5)	(0.5)	(0.5)	(0.5)	(0.5)	(0.5)	(0.5)	(0.5)		
その他	
主要工物	
路面種別		AS	
舗装区間		1	2	3	4	5	6																																							
番号		100.0	100.0	100.0	100.0	24.0	76.0																																							

路線名	主要地方道栗野二見線		
図面名	203912032-00		
作成年月日	2022年3月31日		
縮尺	1/1000	図面番号	32-00
事務所名	下関土木建築事務所 (豊田分室)		