


標題	路線コード	040	図面コード	035-00	路線名	主要地方道豊浦清末線	県名	山口県	地名	下関市大字阿内	図面番号	35	① 現道 2 現道(分離) 3 旧道 4 新道 5 専用自歩道
----	-------	-----	-------	--------	-----	------------	----	-----	----	---------	------	----	---------------------------------

平面図
縮尺千分の一

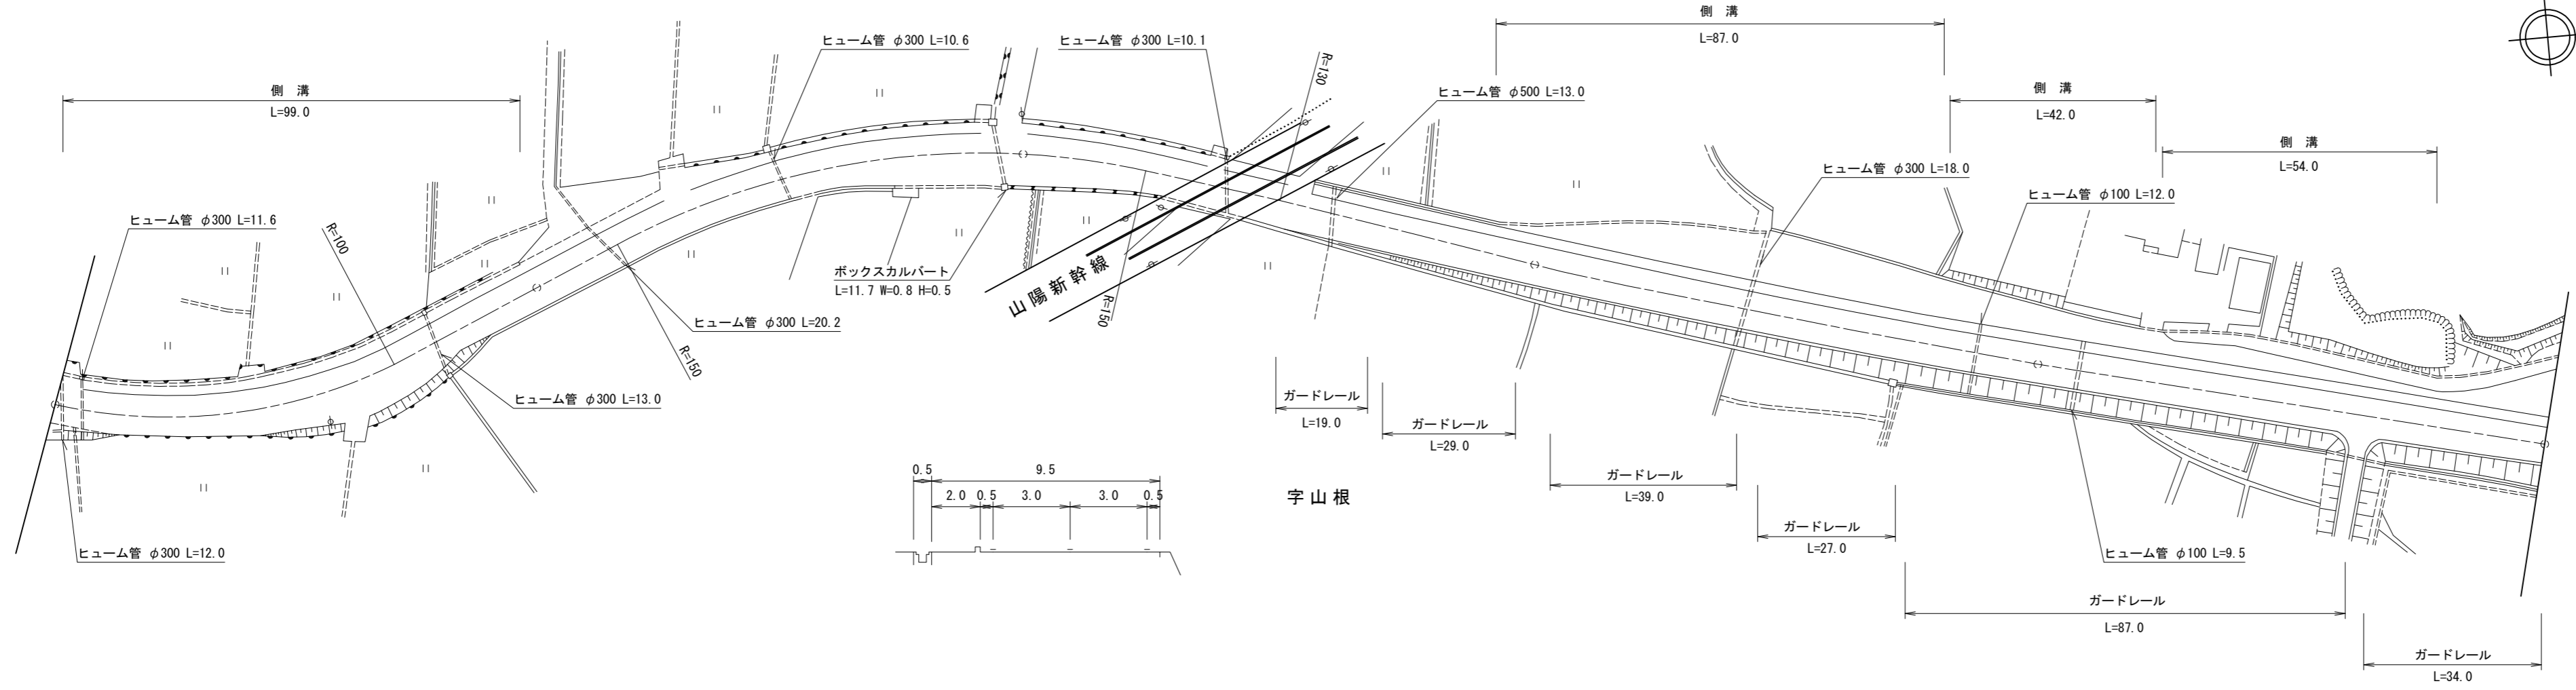

道路台帳修正履歴

カルテ番号	修正内容	調整年月日	業者名
	転記	1994.03.31	天野測量
2016-11-019	ベクタ変換	2017.03.31	天野測量

区間番号	100.0																																200.0																																300.0																																400.0																																500.0																															
点間距離	12.5		28.0	15.0	13.0	13.0	17.5	17.0	30.0	6.0	12.0	15.5	5.5	24.0	7.0	24.0	9.0	17.0	42.0	8.0	15.0	15.0	15.0	25.0	30.0	15.0	8.0	13.0	38.0	3.0	10.0	11.0	
全幅員	11.1	10.1	11.6	13.1	13.1	10.1	10.1	9.5	9.5	11.5	9.5	10.0	10.5	12.0	11.8	11.0	11.0	11.0	9.9	9.5	9.5	9.5	9.5	9.5	9.5	9.5	9.5	9.5	9.5	10.0	10.0	9.5	9.5	
全幅員内訳	車道	6.5	6.5	6.5	6.5	6.5	6.5	6.5	6.5	6.5	6.5	6.5	6.5	6.5	6.5	6.5	6.5	6.5	6.0	6.0	6.0	6.0	6.0	6.0	6.0	6.0	6.0	6.0	6.0	6.0	6.0	6.0	
	左側歩道	2.6	2.6	2.6	2.6	2.6	2.6	2.6	2.0	4.0	2.0	2.0	2.0	2.0	2.0	2.0	2.0	2.0	2.4	2.0	2.0	2.0	2.0	2.0	2.0	2.0	2.0	2.0	2.5	2.5	2.0	2.0	
	右側歩道	
	路肩	1.5	0.5	2.0	0.5	0.5	0.5	0.5	0.5	0.5	0.5	0.5	0.5	0.5	0.5	0.5	0.5	0.5	0.5	1.0	1.0	1.0	1.0	1.0	1.0	1.0	1.0	1.0	1.0	1.0	1.0	1.0	
中央分離帯	
側溝	(0.6)	(0.6)	(0.6)	(0.6)	(0.6)	(0.6)	(0.6)	(0.6)											0.0	0.5	0.5	0.5	0.5	0.5	0.5	0.5	0.5	0.5	0.5	0.5	0.5	
その他																				0.5	2.5	6.0	8.5	9.0	8.0	5.0	4.0	3.5	
主要工物																	1110	
路面種別	AS																															AS	
舗装区番号		1	

路線名	主要地方道豊浦清末線		
図面名	204011035-00		
作成年月日	2017年3月31日		
縮尺	1/1000	図面番号	035-00
事務所名	下関土木建築事務所		