


① 現道 2 現道(分離) 3 旧道 4 新道 5 専用自歩道

平面図 縮尺千分の一

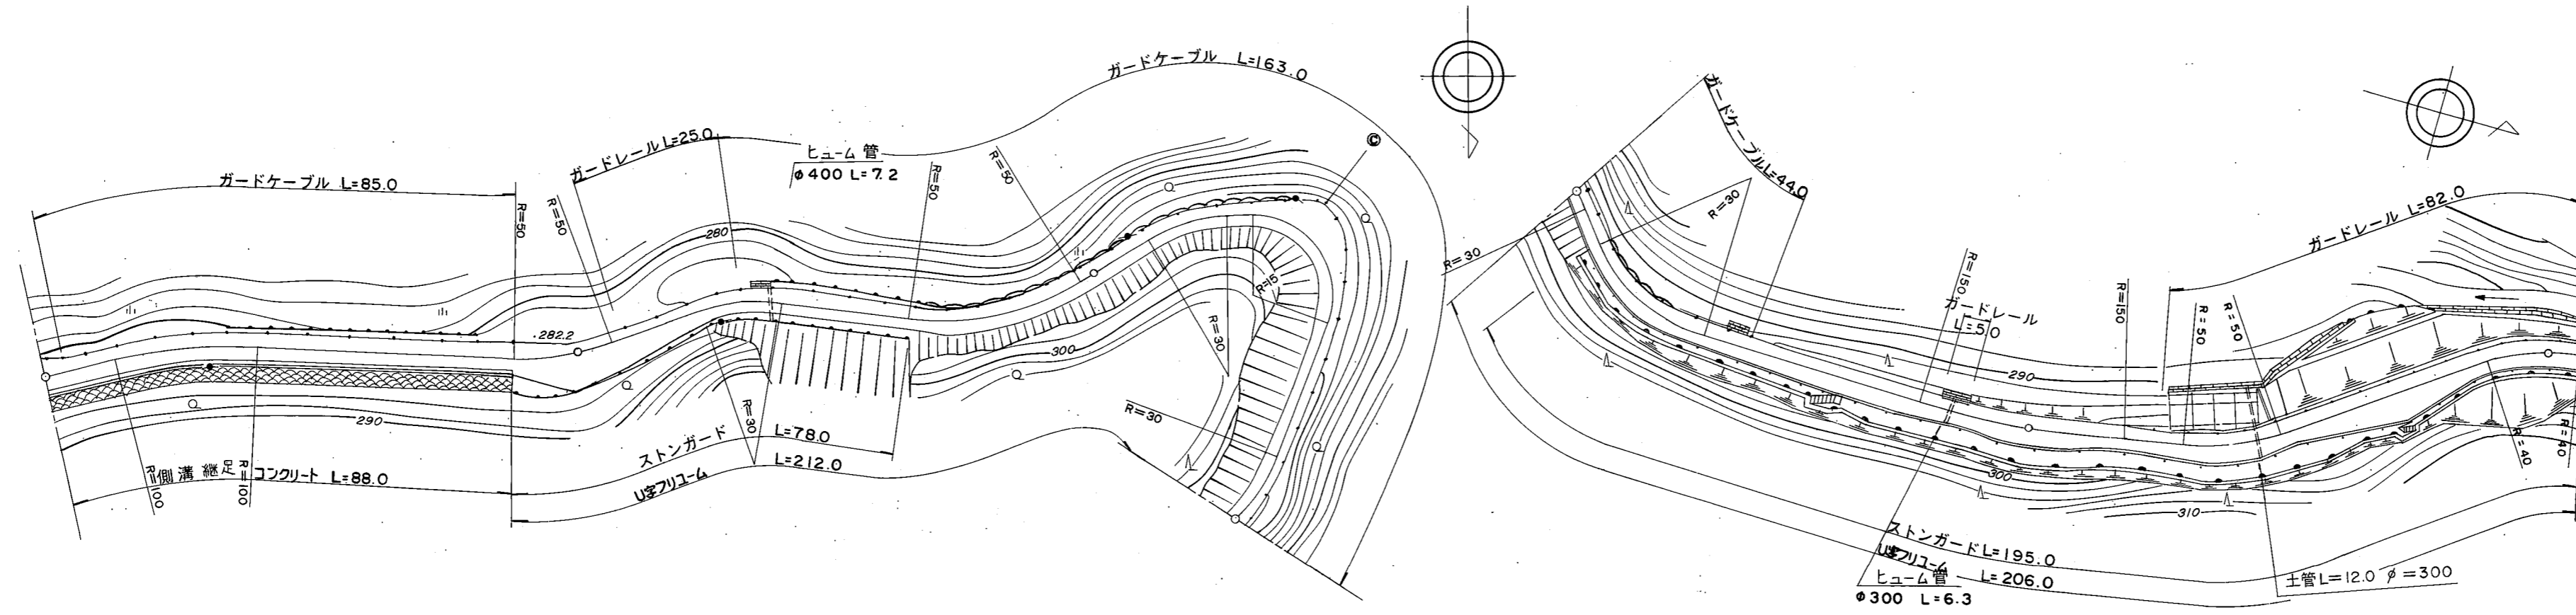

道路台帳修正履歴

カルテ番号	修正内容	調整年月日	業者名
	転記	1994.12.31	ヤマコン
2012-05-016	図面番号変更	2012.08.31	ヤマコン

区間番号	100.0																																					200.0																																					300.0																																					400.0																																					500.0																																					506.0																																				
	1	2	3	4	5	6	7	8	9	10	11	12	13	14	15	16	17	18	19	20	21	22	23	24	25	26	27	28	29	30	31	32	33	34	35	36	37	
点間距離	4.0	11.0	16.0	11.0	28.0	18.0	11.0	27.0	20.0	8.0	10.0	18.0	13.0	4.0	9.0	13.0	21.0	8.0	36.0	19.0	1.0	19.0	19.0	45.0	21.0	6.0	8.0	9.0	10.0	8.0	8.0	7.0	8.0	20.0	18.0	12.0	6.0	
全幅員	全幅員	6.1	6.2	5.1	5.8	6.8	6.5	6.6	10.0	9.88	7.0	5.8	5.0	4.8	4.6	5.6	5.18	4.2	4.8	8.0	6.1	5.1	4.5	4.5	5.0	4.1	4.5	5.1	5.0	4.5	4.6	5.6	5.7	5.1	8.2	5.1	5.1	5.1	
	車道	5.0	4.5	4.0	4.5	5.0	5.0	5.0	5.0	5.0	5.0	4.5	4.0	3.5	3.5	3.5	3.5	3.5	3.5	3.5	3.5	3.5	3.5	3.5	3.5	3.0	3.5	4.0	4.0	3.5	4.0	4.0	4.0	4.0	4.0	4.0	4.0	4.0	
	歩道	0.5	0.6	0.5	0.6	0.6	0.6	0.6	0.6	0.6	0.6	0.6	0.6	0.6	0.6	0.6	0.6	0.6	0.6	0.6	0.6	0.6	0.6	0.6	0.6	0.6	0.6	0.6	0.6	0.6	0.6	0.6	0.6	0.6	0.6	0.6	0.6	0.6	0.6	
	左側	0.5	0.6	0.5	0.6	0.6	0.6	0.6	0.6	0.6	0.6	0.6	0.6	0.6	0.6	0.6	0.6	0.6	0.6	0.6	0.6	0.6	0.6	0.6	0.6	0.6	0.6	0.6	0.6	0.6	0.6	0.6	0.6	0.6	0.6	0.6	0.6	0.6	0.6	
	右側	0.6	1.1	0.6	0.7	1.2	0.9	1.0	1.4	0.7	0.5	0.7	0.6	0.7	0.6	0.9	0.81	0.6	0.7	0.6	0.6	0.8	0.5	0.5	0.5	0.5	0.5	0.5	0.5	0.5	0.5	0.5	0.5	0.5	0.5	0.5	0.5	0.5	0.5	
中央	
側溝	左側	0.4	0.4	0.4	0.4	0.4	0.4	0.4	0.4	0.4	0.4	0.4	0.4	0.4	0.4	0.4	0.4	0.4	0.4	0.4	0.4	0.4	0.4	0.4	0.4	0.4	0.4	0.4	0.4	0.4	0.4	0.4	0.4	0.4	0.4	0.4	0.4	0.4	
	右側	0.4	0.4	0.4	0.4	0.4	0.4	0.4	0.4	0.4	0.4	0.4	0.4	0.4	0.4	0.4	0.4	0.4	0.4	0.4	0.4	0.4	0.4	0.4	0.4	0.4	0.4	0.4	0.4	0.4	0.4	0.4	0.4	0.4	0.4	0.4	0.4	0.4	0.4	
その他	
主要工物	
路面種別	as																																						as/AS	AS	
舗装区間番号		1						2																															7	
		100.0						100.0																															6.0	

路線名	主要地方道 下松鹿野線
図面名	204105042-00
作成年月日	2012年8月31日
縮尺	1/1000 図面番号 40-00
事務所名	周南土木建築事務所