


平面図  
縮尺千分の一

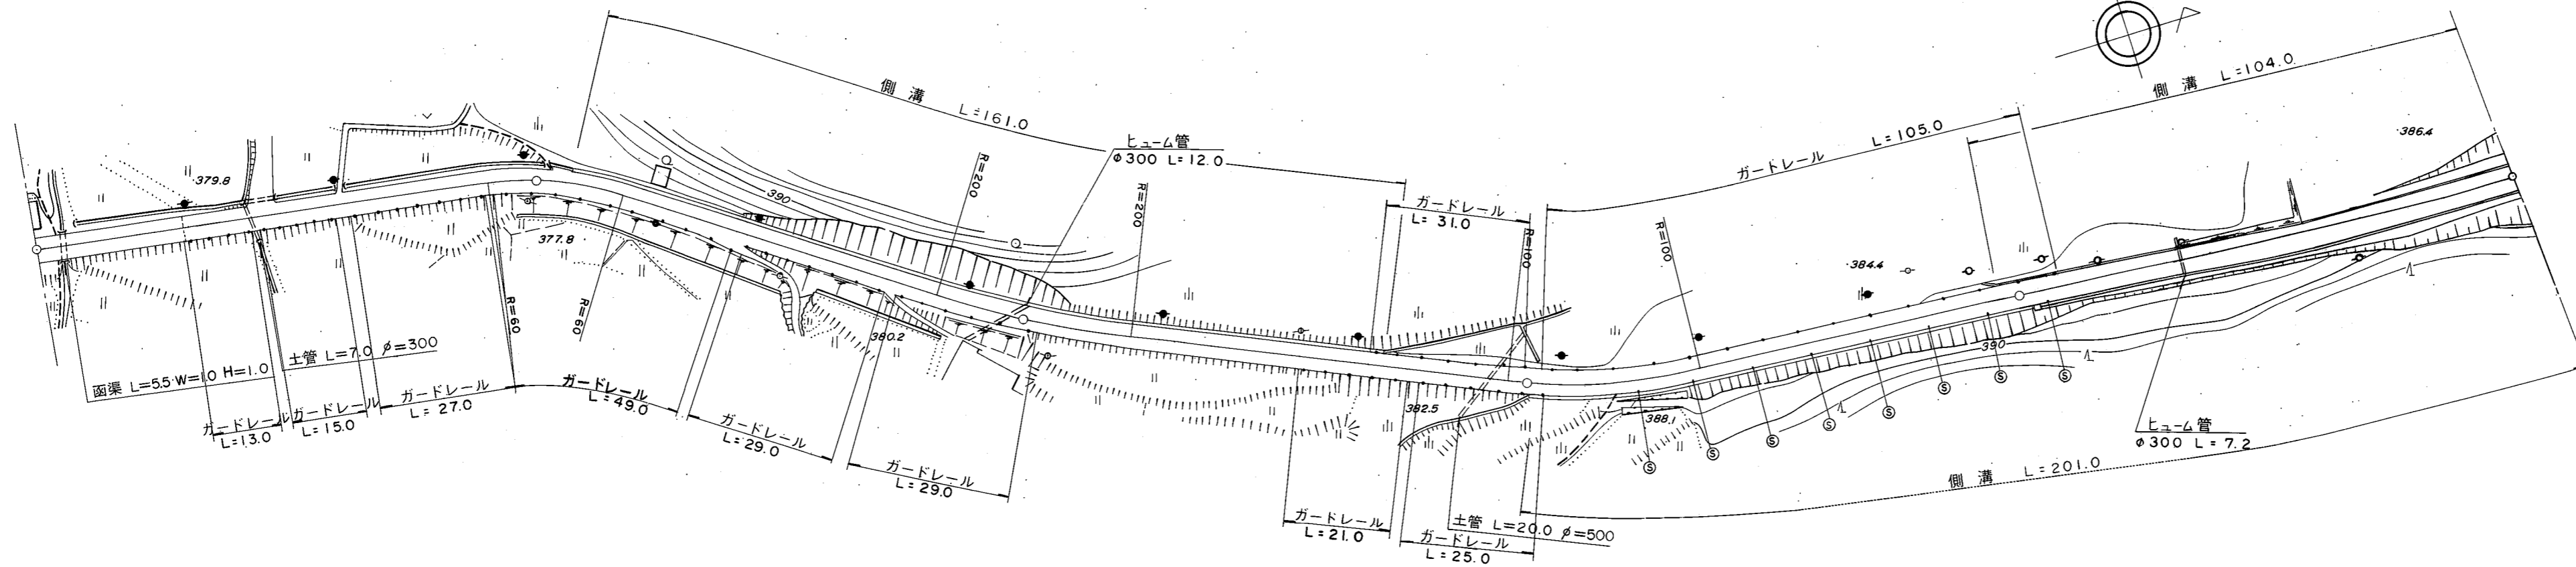

道路台帳修正履歴

カルテ番号	修正内容	調整年月日	業者名
	転記	1996.03.31	ヤマコン
2012-05-016	図面番号変更	2012.08.31	ヤマコン

区間	番号	100.0																				200.0		300.0		400.0		500.0	
		1	2	3	4	5	6	7	8	9	10	11	12	13	14	15	16	17	18	19	20								
点間	距離	8.0	22.0	18.0	26.0	26.0	8.0	27.0	9.0	26.0	30.0	69.0	30.0	1.0	18.0	50.0	28.0	4.0	3.0	57.0	40.0								
全幅員	全幅員	5.2	6.0	5.0	6.5	6.5	5.3	5.3	5.4	4.7	4.7	4.64	4.5	4.7	4.72	4.9	4.5	4.7	4.93	5.1	5.3	5.4							
	車道	左側	4.0	4.0	4.0	4.0	4.0	4.0	4.0	3.5	3.5	3.5	3.5	3.5	3.5	3.5	3.5	3.5	3.5	3.5	4.0	4.0							
		右側																											
	歩道	左側																											
		右側																											
中央																													
路肩	左側	0.6	1.0	0.5	1.25	1.25	0.65	0.65	0.7	0.6	0.6	0.57	0.5	0.6	0.61	0.7	0.5	0.6	0.57	0.55	0.65	0.7							
	右側	0.6	1.0	0.5	1.25	1.25	0.65	0.65	0.6	0.6	0.6	0.57	0.5	0.6	0.61	0.7	0.5	0.6	0.57	0.55	0.65	0.7							
側溝	左側						0.6	0.6	0.6	0.6	0.6	0.6	0.6	0.6	0.6	0.6	0.6	0.6	0.6	0.6	0.6	0.6							
	右側						0.6	0.6	0.6	0.6	0.6	0.6	0.6	0.6	0.6	0.6	0.6	0.6	0.6	0.6	0.6	0.6							
その他																													
主要	工作物																												
路面	種別	as																				as							
舗装	区間																												
	番号		1				2					3									5								
			100.0				100.0					100.0									100.0								

路線名	主要地方道 下松鹿野線
図面名	204105047-00
作成年月日	2012年8月31日
縮尺	1/1000
図面番号	45-00
事務所名	周南土木建築事務所