


標題	路線コード	057	図面コード	004-00	路線名	主要地方道下関港線	県名	山口県	地名	下関市大字貴船町	図面番号	4	① 現道 2 現道(分離) 3 旧道 4 新道 5 専用自歩道
----	-------	-----	-------	--------	-----	-----------	----	-----	----	----------	------	---	---------------------------------

平面図  
縮尺千分の一

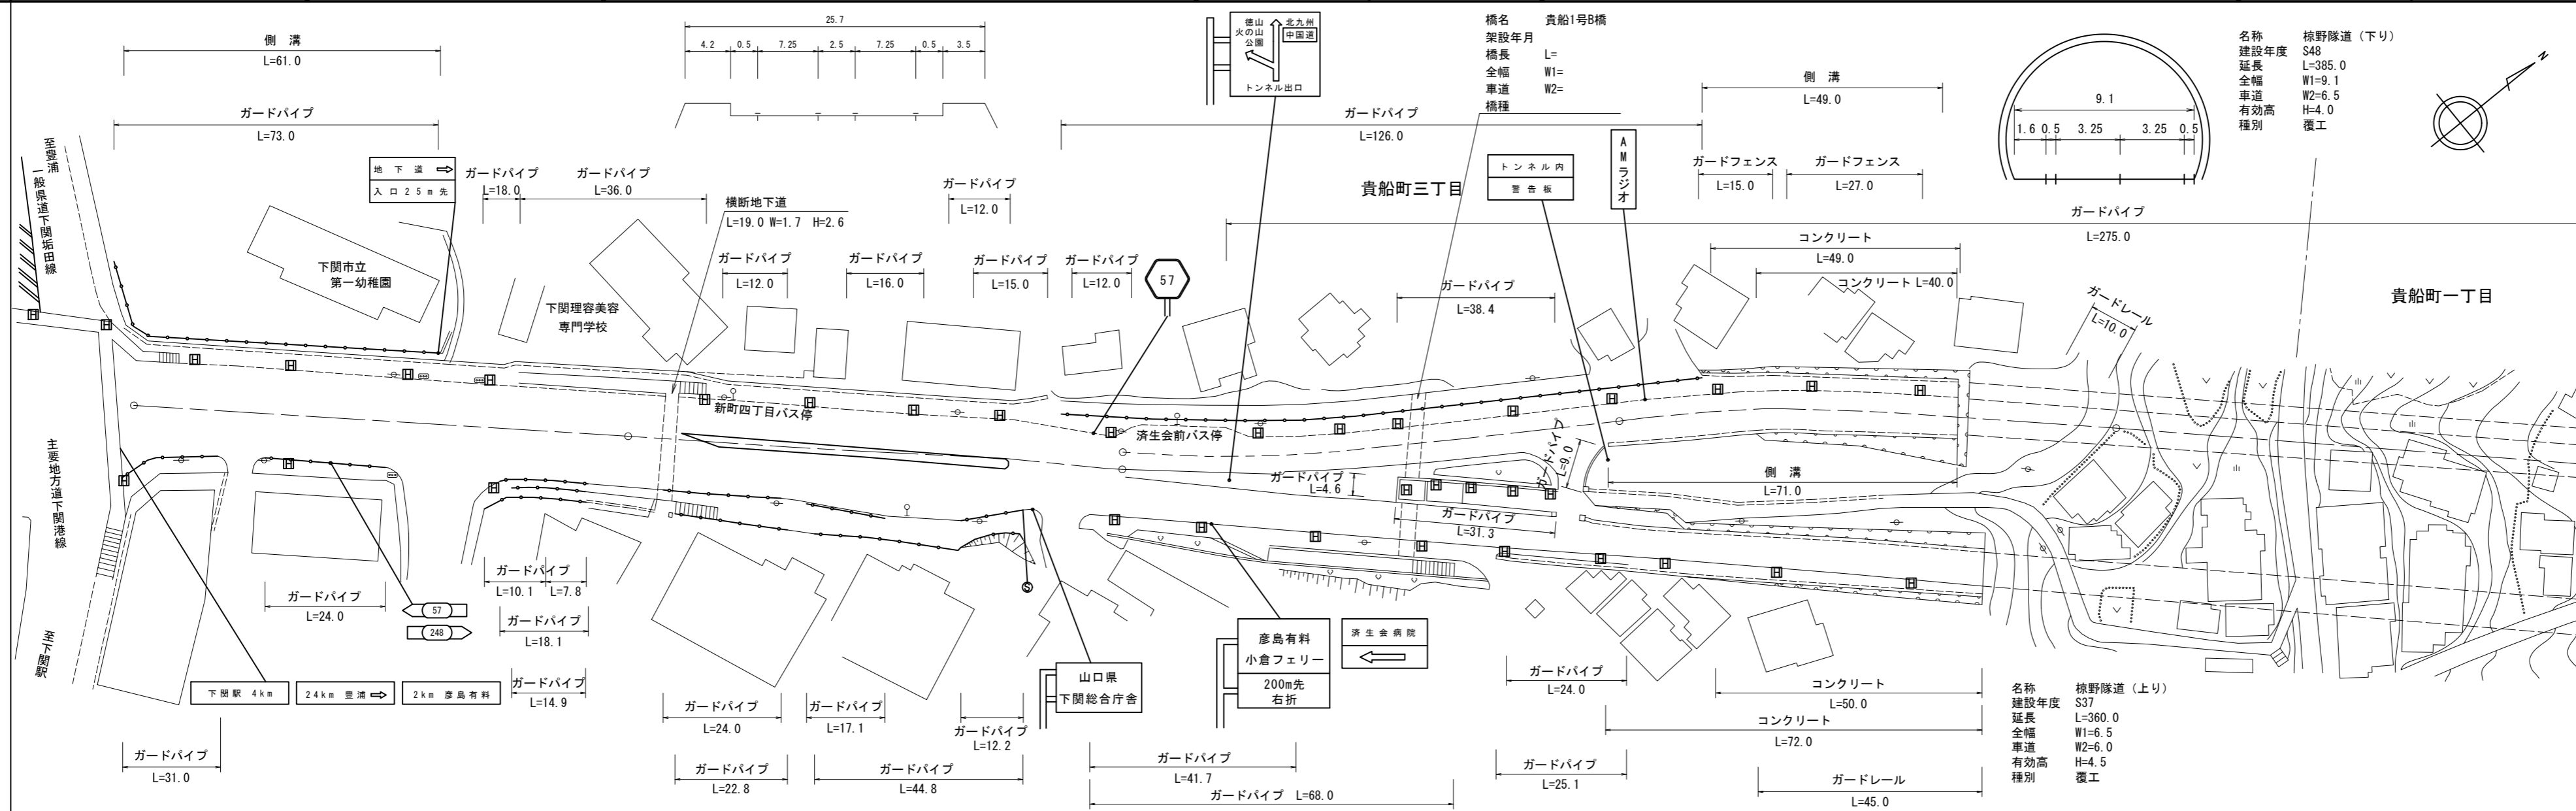

道路台帳修正履歴

カルテ番号	修正内容	調整年月日	業者名
	転記	2004.03.31	天野測量
	トンネル諸元変更	2010.03.31	天野測量
2014-11-022	ベクタ変換	2015.03.31	天野測量
2015-00-665	橋梁諸元追加	2016.03.31	宇部建設

区間	番号	1	2	3	4	5	6	7	8	9	10	11	12	13	14	15	16	17	18	19	20	21	22	23	24	25	26	27	28	29	30	31	32	33	34	35	36	37	38	39	40	41	42	495.0	500.0				
点間	距離	3.0	5.0	5.0	5.0	6.0	4.0	24.0		25.0	6.0	10.0	7.0	7.0	8.0	4.0	17.0	4.0	4.0	3.0	7.0	28.5	8.0	3.0	3.0	3.0	3.0	3.0	6.0	13.0	4.0	16.0	3.0	3.0	10.5	10.5	10.5	10.5	14.0	7.0	3.0	19.0	49.0	32.0	95.0				
全幅員		28.7	27.8	27.5	26.7	26.5	26.0	25.7		26.0	25.3	25.4	25.9	26.3	26.3	26.1	25.5	28.5	28.5	28.6	28.6	28.5	28.2	27.7	27.0	26.5	26.6	27.0	24.7	22.7	23.5	10.6	10.6	10.5	10.5	10.5	10.5	11.2	11.2	11.2	11.2	11.2	11.2	9.1					
全幅員内訳	車道	17.0	17.3	16.7	16.7	17.2	17.3	17.7		17.7	17.8	17.8	17.6	17.4	16.5	15.4	15.7	16.2	16.7	17.2	17.7	17.4	17.0	16.5	16.0	15.5	15.6	16.0	14.2	15.5	10.6	10.6	10.5	10.5	10.5	10.5	10.5	10.5	10.5	10.5	10.5	10.5	10.5	6.5					
	左側歩道	4.2	3.5	3.5	3.5	3.5	3.5	3.4		3.7	3.3	3.3	3.3	3.3	3.3	3.3	3.5	3.5	3.5	3.5	3.5	3.2	2.8	2.8	2.8	2.8	2.8	2.8	3.0	3.0	3.0	3.0	3.0	3.0	3.0	3.0	3.0	3.0	3.0	3.0	3.0	3.0	3.0	3.0	1.6				
	右側歩道	3.5	3.5	3.5	3.5	3.5	3.5	3.1		2.7	2.7	2.8	3.2	3.7	3.7	4.0	4.4	4.8	4.8	4.3	3.9	4.4	4.9	4.9	4.7	4.5	4.0	4.1	4.5	4.0	4.0	4.0	4.0	4.0	4.0	4.0	4.0	4.0	4.0	4.0	4.0	4.0	4.0	4.0	1.6				
	左側路肩	2.0	2.0	2.0	2.0	2.0	2.0	2.0		2.0	2.0	2.0	2.0	2.0	2.0	2.0	2.0	2.0	2.0	2.0	2.0	2.0	2.0	2.0	2.0	2.0	2.0	2.0	2.0	2.0	2.0	2.0	2.0	2.0	2.0	2.0	2.0	2.0	2.0	2.0	2.0	2.0	2.0	2.0	2.0	0.5			
	右側路肩	2.0	2.0	2.0	2.0	2.0	2.0	2.0		2.0	2.0	2.0	2.0	2.0	2.0	2.0	2.0	2.0	2.0	2.0	2.0	2.0	2.0	2.0	2.0	2.0	2.0	2.0	2.0	2.0	2.0	2.0	2.0	2.0	2.0	2.0	2.0	2.0	2.0	2.0	2.0	2.0	2.0	2.0	2.0	2.0	0.5		
中央分離帯	
側溝	左側	(0.7)	(0.7)	(0.7)	(0.7)	(0.7)	(0.7)	(0.7)		(0.7)	(0.7)	(0.7)	(0.7)	(0.7)	(0.7)	(0.7)	(0.7)	(0.7)	(0.7)	(0.7)	(0.7)	(0.7)	(0.7)	(0.7)	(0.7)	(0.7)	(0.7)	(0.7)	(0.7)	(0.7)	(0.7)	(0.7)	(0.7)	(0.7)	(0.7)	(0.7)	(0.7)	(0.7)	(0.7)	(0.7)	(0.7)	(0.7)	(0.7)	(0.7)	(0.7)				
	右側	(0.7)	(0.7)	(0.7)	(0.7)	(0.7)	(0.7)	(0.7)	(0.7)		(0.7)	(0.7)	(0.7)	(0.7)	(0.7)	(0.7)	(0.7)	(0.7)	(0.7)	(0.7)	(0.7)	(0.7)	(0.7)	(0.7)	(0.7)	(0.7)	(0.7)	(0.7)	(0.7)	(0.7)	(0.7)	(0.7)	(0.7)	(0.7)	(0.7)	(0.7)	(0.7)	(0.7)	(0.7)	(0.7)	(0.7)	(0.7)	(0.7)	(0.7)	(0.7)	(0.7)			
その他	
主要工作物	
路面種別		AS	AS/Go	Co
舗装区間番号		1	

路線名	主要地方道下関港線
図面名	205711004-00
作成年月日	2016年3月31日
縮尺	1/1000
図面番号	004-00
事務所名	下関土木建築事務所